


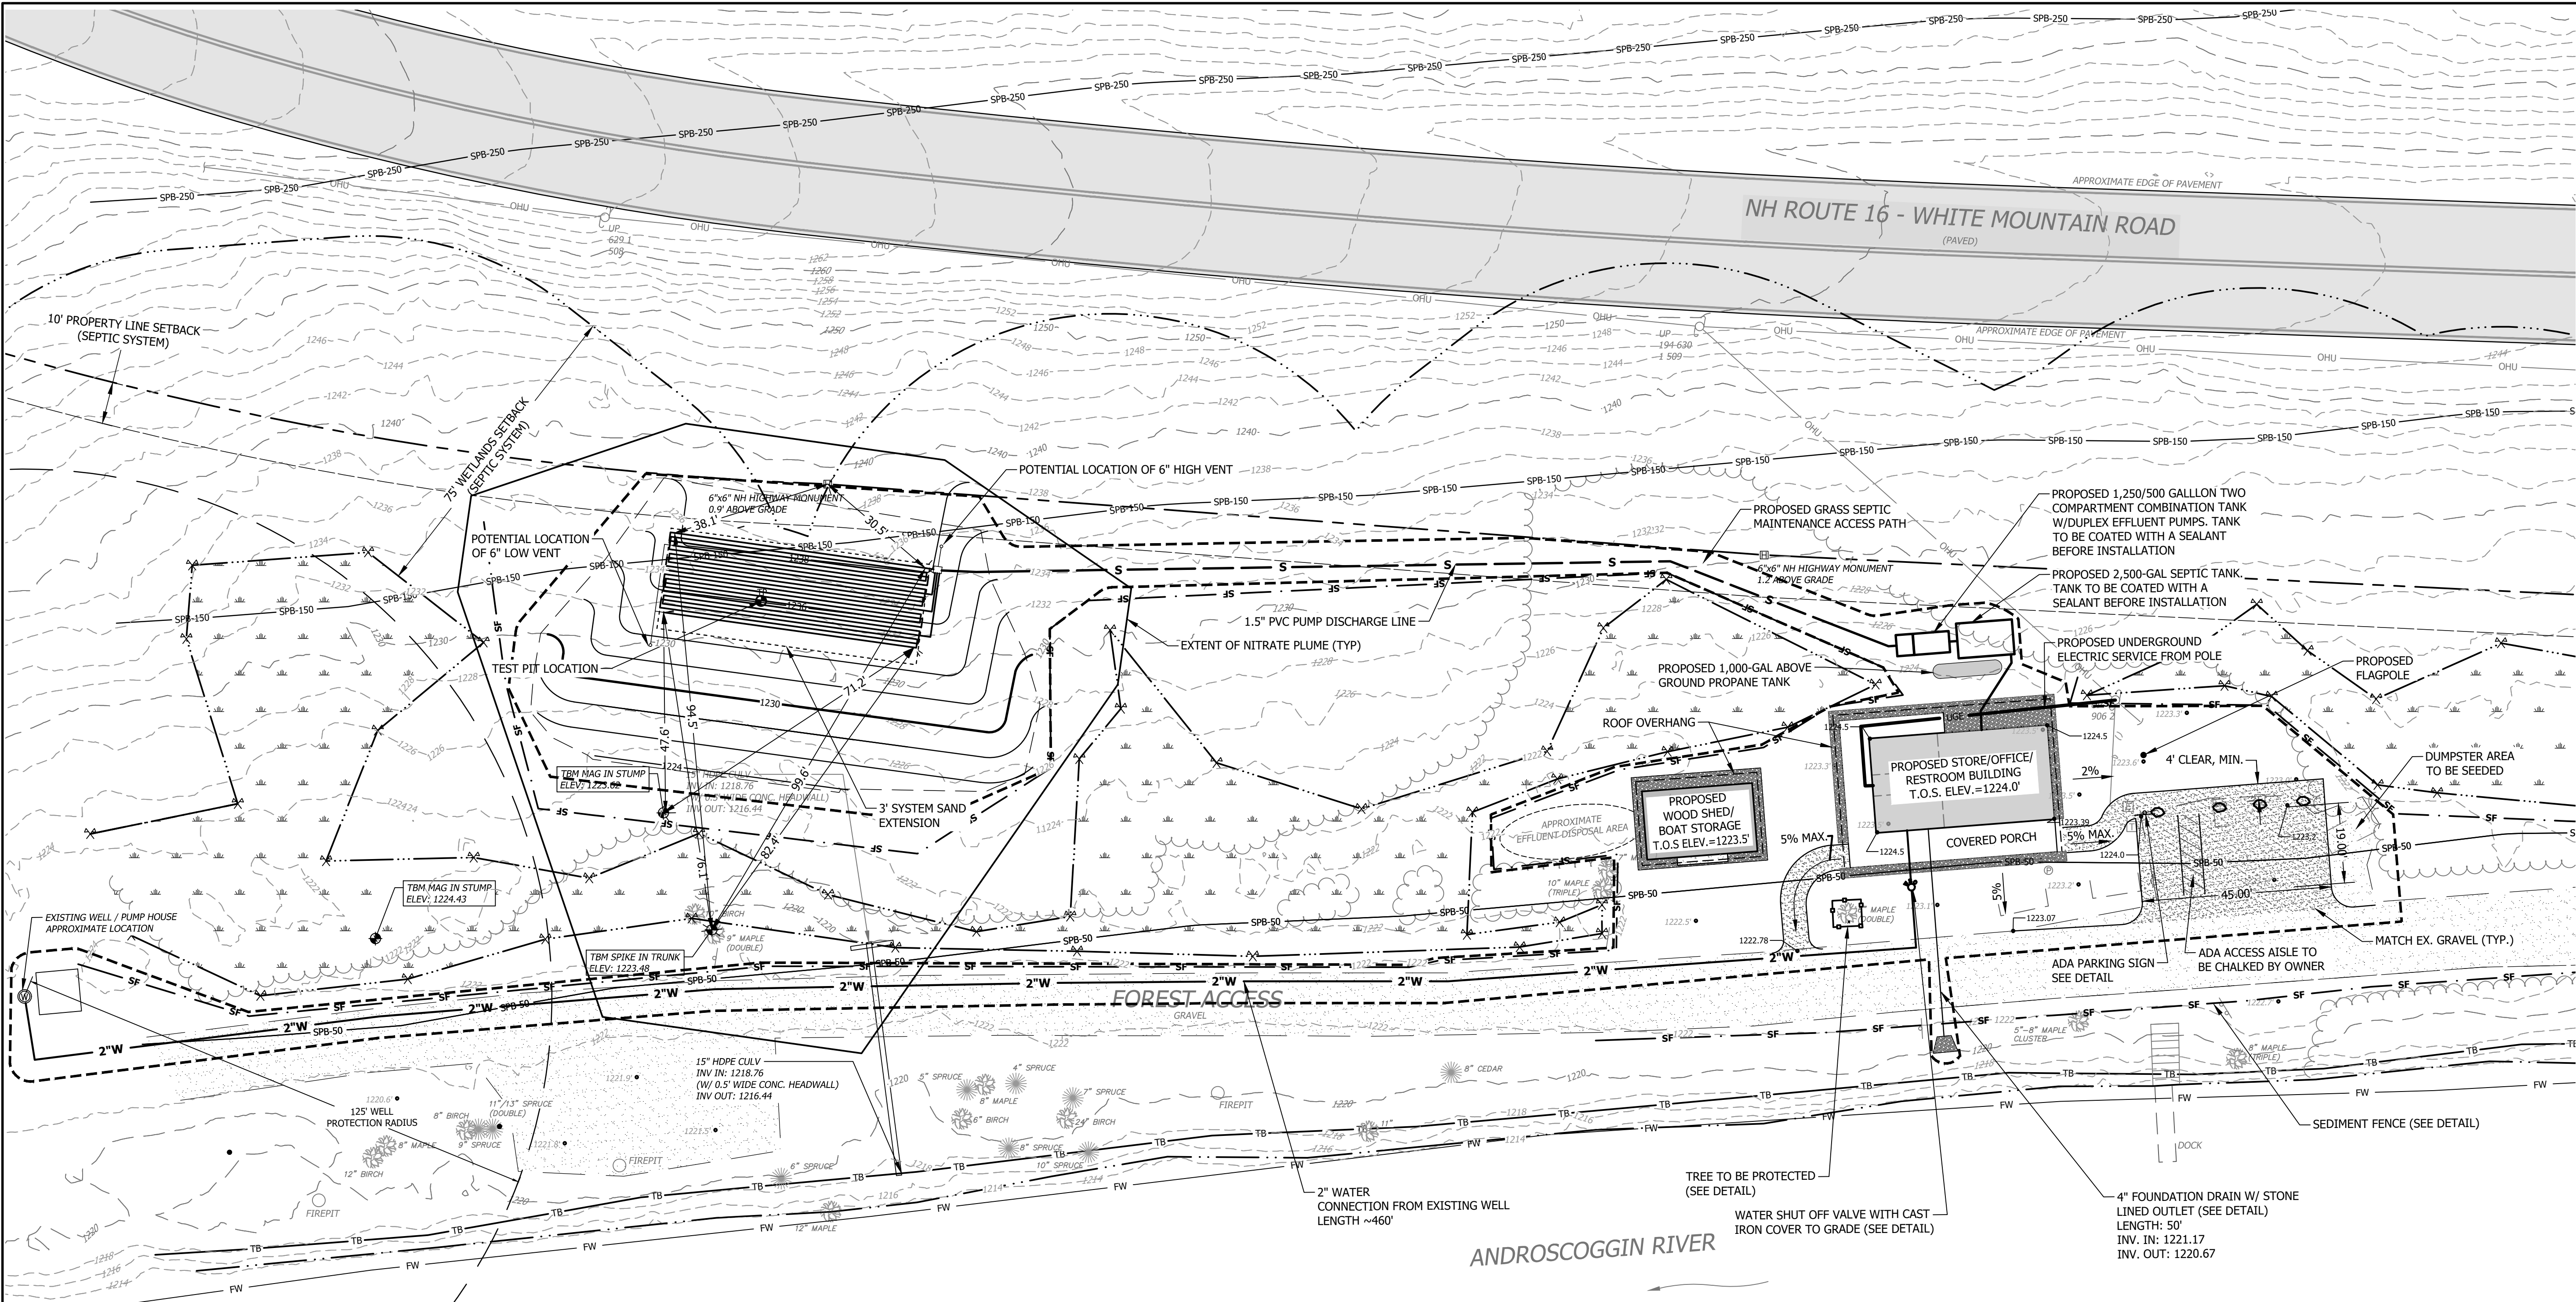


GENERAL NOTES

- ALL WORK SHALL BE CONSTRUCTED IN ACCORDANCE WITH THESE PLANS AND FINAL TECHNICAL SPECIFICATIONS.
- NO EXISTING MONUMENTS, BOUNDS, OR BENCHMARKS SHALL BE DISTURBED WITHOUT FIRST MAKING PROVISIONS FOR RELOCATION.
- ALL WORK SHALL BE PERFORMED WITHIN THE PROPERTY OF, AND EASEMENTS SECURED BY, THE OWNER.
- THE CONTRACTOR SHALL BE RESPONSIBLE FOR THE DATA COLLECTION AND PREPARATION OF RECORD DRAWINGS.
- THE CONTRACTOR IS SOLELY RESPONSIBLE FOR CONTROLLING EROSION IN ALL AREAS DISTURBED BY HIS ACTIONS. COSTS FOR REQUIRED EROSION CONTROL, REGARDLESS OF WHETHER OR NOT SUCH MEASURES ARE SHOWN ON THE ENGINEERING DRAWINGS, SHALL BE BORNE BY HIM.
- UTILITY LOCATIONS ARE BASED ON THE BEST AVAILABLE INFORMATION. THE CONTRACTOR IS RESPONSIBLE FOR LOCATION AND PROTECTION OF EXISTING UTILITIES AND SHALL REPAIR ANY DAMAGE AS QUICKLY AS POSSIBLE AT HIS OWN EXPENSE. ALL UTILITIES ENCOUNTERED SHALL BE LOCATED BY DEPTH AND TIES AND SHOWN BY THE CONTRACTOR ON HIS "AS BUILT" DRAWINGS. HAND EXCAVATION SHALL BE DONE WHEREVER UNDERGROUND UTILITIES ARE SHOWN OR ANTICIPATED. THE CONTRACTOR SHALL CONTACT DIG SAFE AND THE APPROPRIATE AUTHORITIES PRIOR TO ANY CONSTRUCTION IN ORDER TO VERIFY EXISTING CONDITIONS AND UTILITY LOCATIONS.
- ALL DISTURBED AREAS TO BE SEEDED WITH LAWN SEED MIX IMMEDIATELY UPON ESTABLISHMENT OF FINAL GRADE. SEE SEED MIX SPECIFICATIONS.
- WOODSHED IS AN ADD ALTERNATE.

LEGEND

- APPROXIMATE RIGHT-OF-WAY LIMIT
- MAJOR CONTOUR, 10-FOOT INTERVAL
- MINOR CONTOUR, 2-FOOT INTERVAL
- EDGE OF WETLAND
- EDGE OF RIVER
- EDGE OF GRAVEL
- SEDIMENT FENCE
- SETBACK
- TOP OF BANK
- FEMA FLOODWAY
- 50-FOOT SHORELAND PROTECTION BUFFER
- 150-FOOT SHORELAND PROTECTION BUFFER
- 250-FOOT SHORELAND PROTECTION BUFFER
- OVERHEAD UTILITY LINES
- UNDERGROUND UTILITY LINES
- NH HIGHWAY MONUMENT
- UTILITY POLE
- GUY WIRE
- ELECTRIC CABINET
- WALL-MOUNTED PAYPHONE
- SIGN
- PROPANE TANK
- BOULDER BOLLARD
- WOOD POST BOLLARD
- FLAG POST
- DECIDUOUS TREE
- CONIFER TREE
- WETLAND FLAG AND FLAG ID #
- SPOT ELEVATION
- EXISTING PAVEMENT
- EXISTING GRAVEL
- PROPOSED GRAVEL
- PROPOSED CONCRETE
- WETLAND
- PROPOSED DRIP EDGE

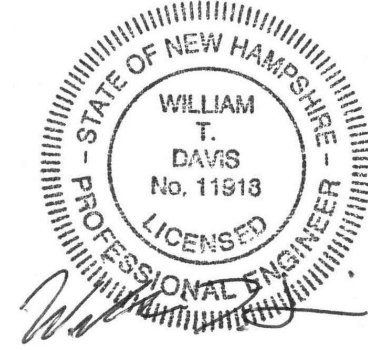


NH STATE PARKS

Campground Expansion Project PII
Mollidgewock State Park
1437 Berlin Road
Berlin, NH
03579

Issue

CONTRACT SET

Graphic Scale

 

North



Scale: 1" = 20'

Date: May 8, 2024

Drawn By: DW

Checked By: RH

Issues:

No.	Description	Date
1	Name	00/00/00

Title

SITE PLAN

Sheet Number:

C2.00

Project Number: 23045001

File: 220838 - mollidgewock contract.dwg