


2 ROOF PLAN
Scale: 1/4" = 1'-0"

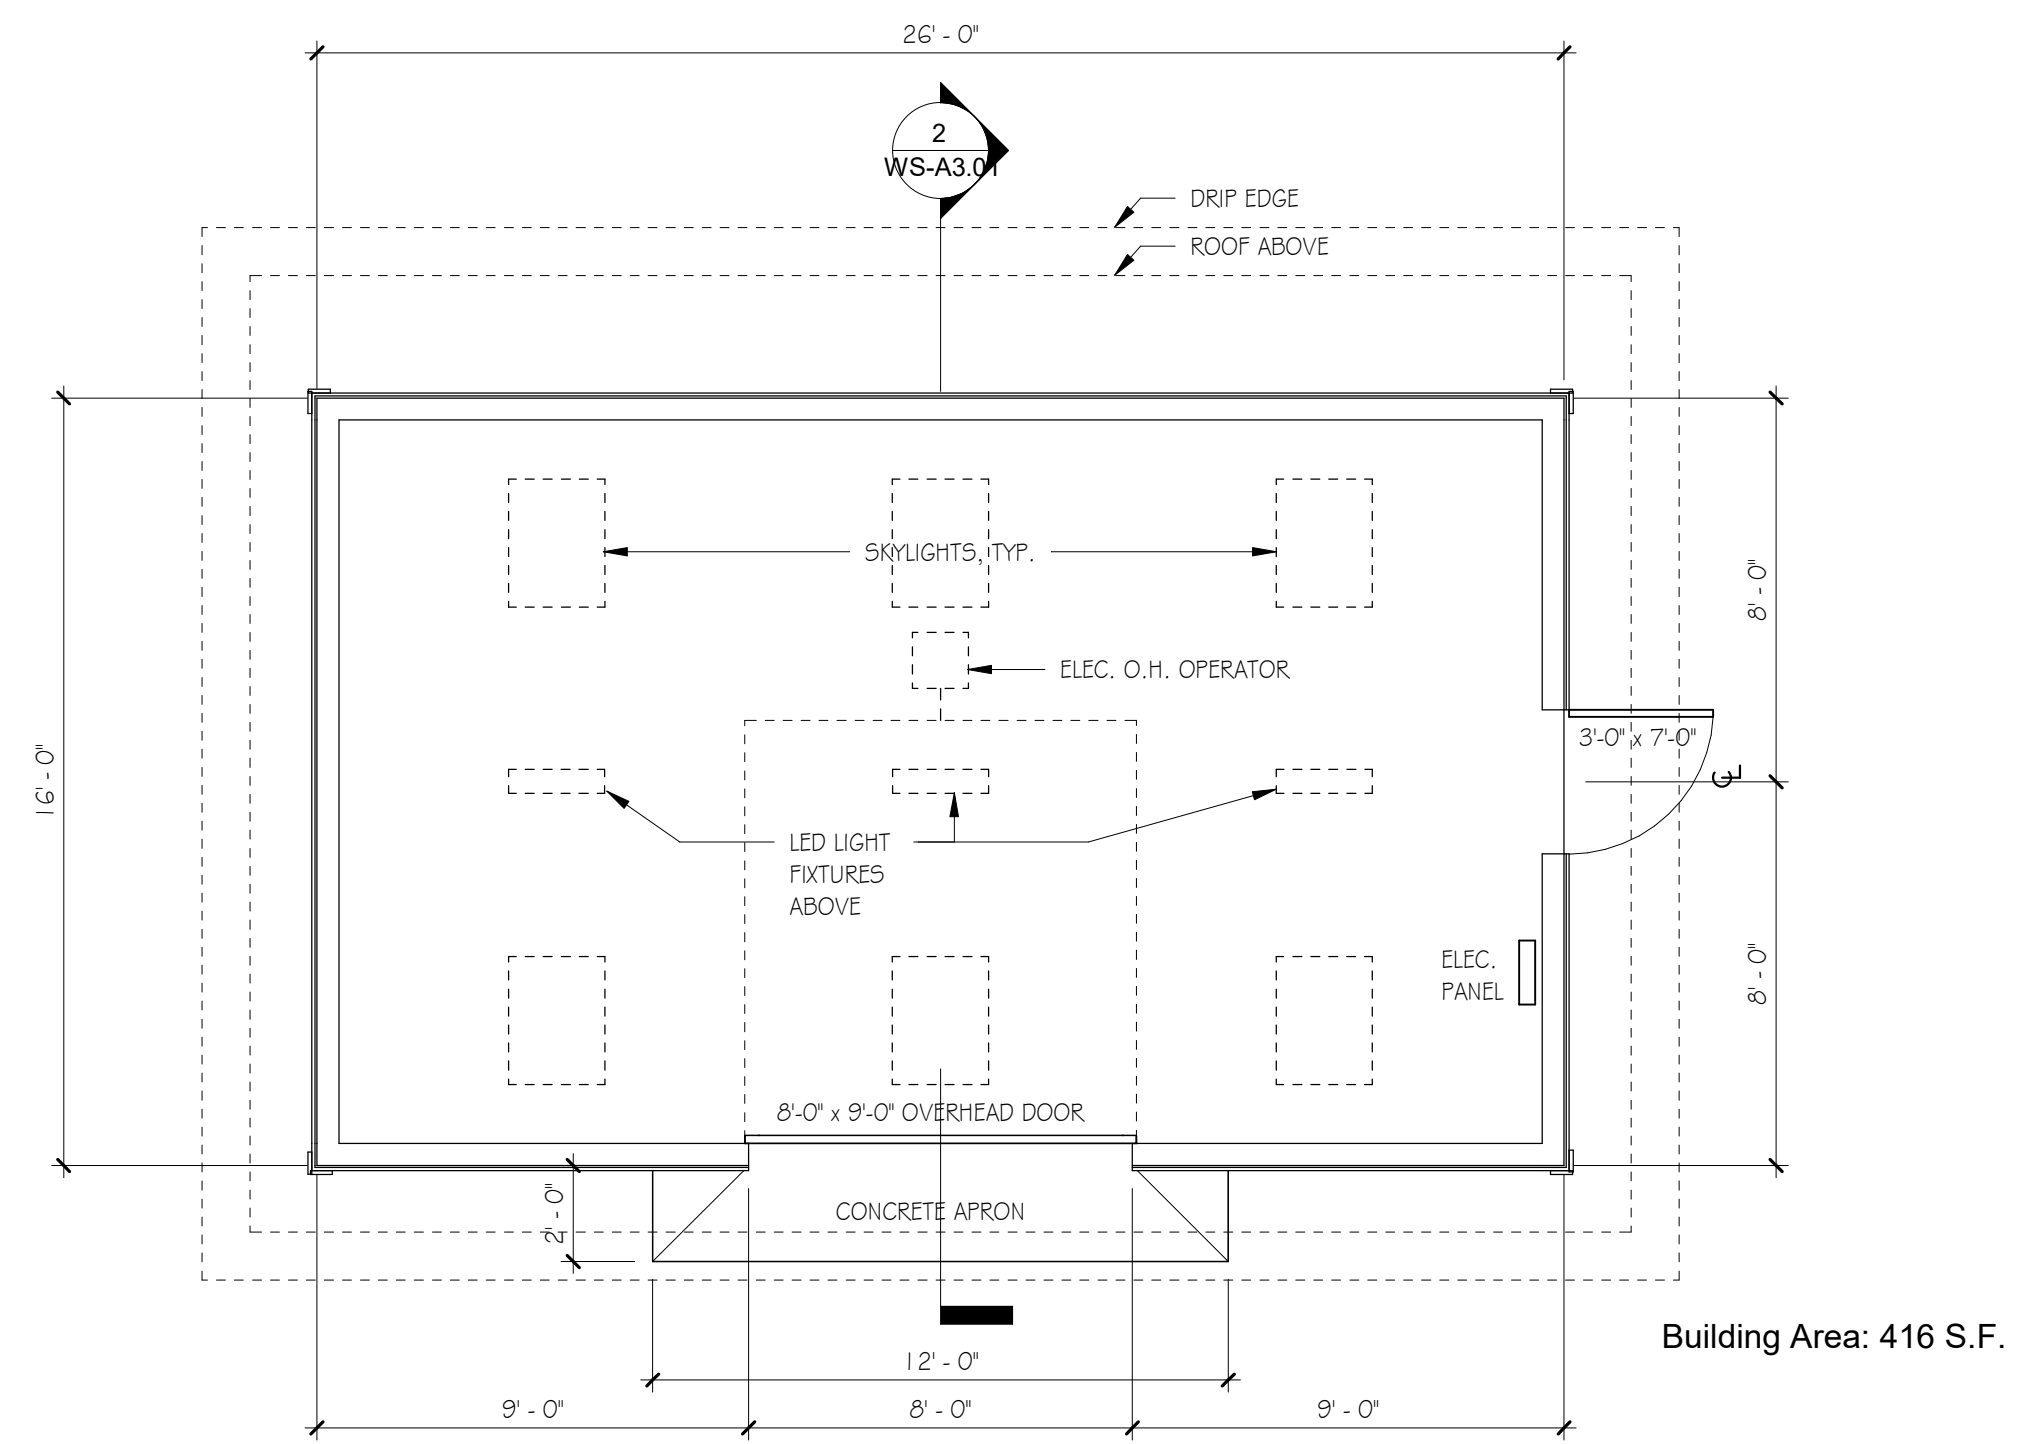

1 MAIN FLOOR PLAN
Scale: 1/4" = 1'-0"

ADD ALTERNATE



HVAC, Elec. & Plumb. Engineer:
Charles P. Buckley, P.E.
500 Depot Street
Rumney, NH 03266
tel: (603) 786-9992

Structural Engineer:
Fisher Engineering, P.C.
686 Belknap Mountain Road
Gilford, NH 03249
tel: (603) 528-7641

NH STATE PARKS


Campground Expansion Project PII
Mollidgewock State Park
1437 Berlin Road
Errol, NH
03579

Issue

CONTRACT SET

Graphic Scale

North

 

Scale: 1/4" = 1'-0"

Date: May 8, 2024

Drawn By: MR

Checked By: WD

Issues:

No.	Description	Date
1	ADD ALTERNATE NOTE	5/31/2024

Title

WOODSHED -
FLOOR & ROOF PLANS

Sheet Number:

WS-A1.01

Project Number: 2136B

File:



HVAC, Elec. & Plumb. Engineer:
Charles P. Buckley, P.E.
500 Depot Street
Rumney, NH 03266
tel: (603) 786-9992

Structural Engineer:
Fisher Engineering, P.C.
686 Belknap Mountain Road
Gilford, NH 03249
tel: (603) 528-7641

NH STATE PARKS

Campground Expansion Project PII
Mollidgewock State Park
1437 Berlin Road
Errol, NH
03579

Issue

CONTRACT SET

Graphic Scale

North

Scale: 1/4" = 1'-0"

Date: May 8, 2024

Drawn By: MR

Checked By: WD

Issues:

No.	Description	Date
1	ADD ALTERNATE NOTE	5/31/2024

Title


WOODSHED -
EXTERIOR ELEVATIONS

Sheet Number:


WS-A2.01

Project Number: 2136B


File:

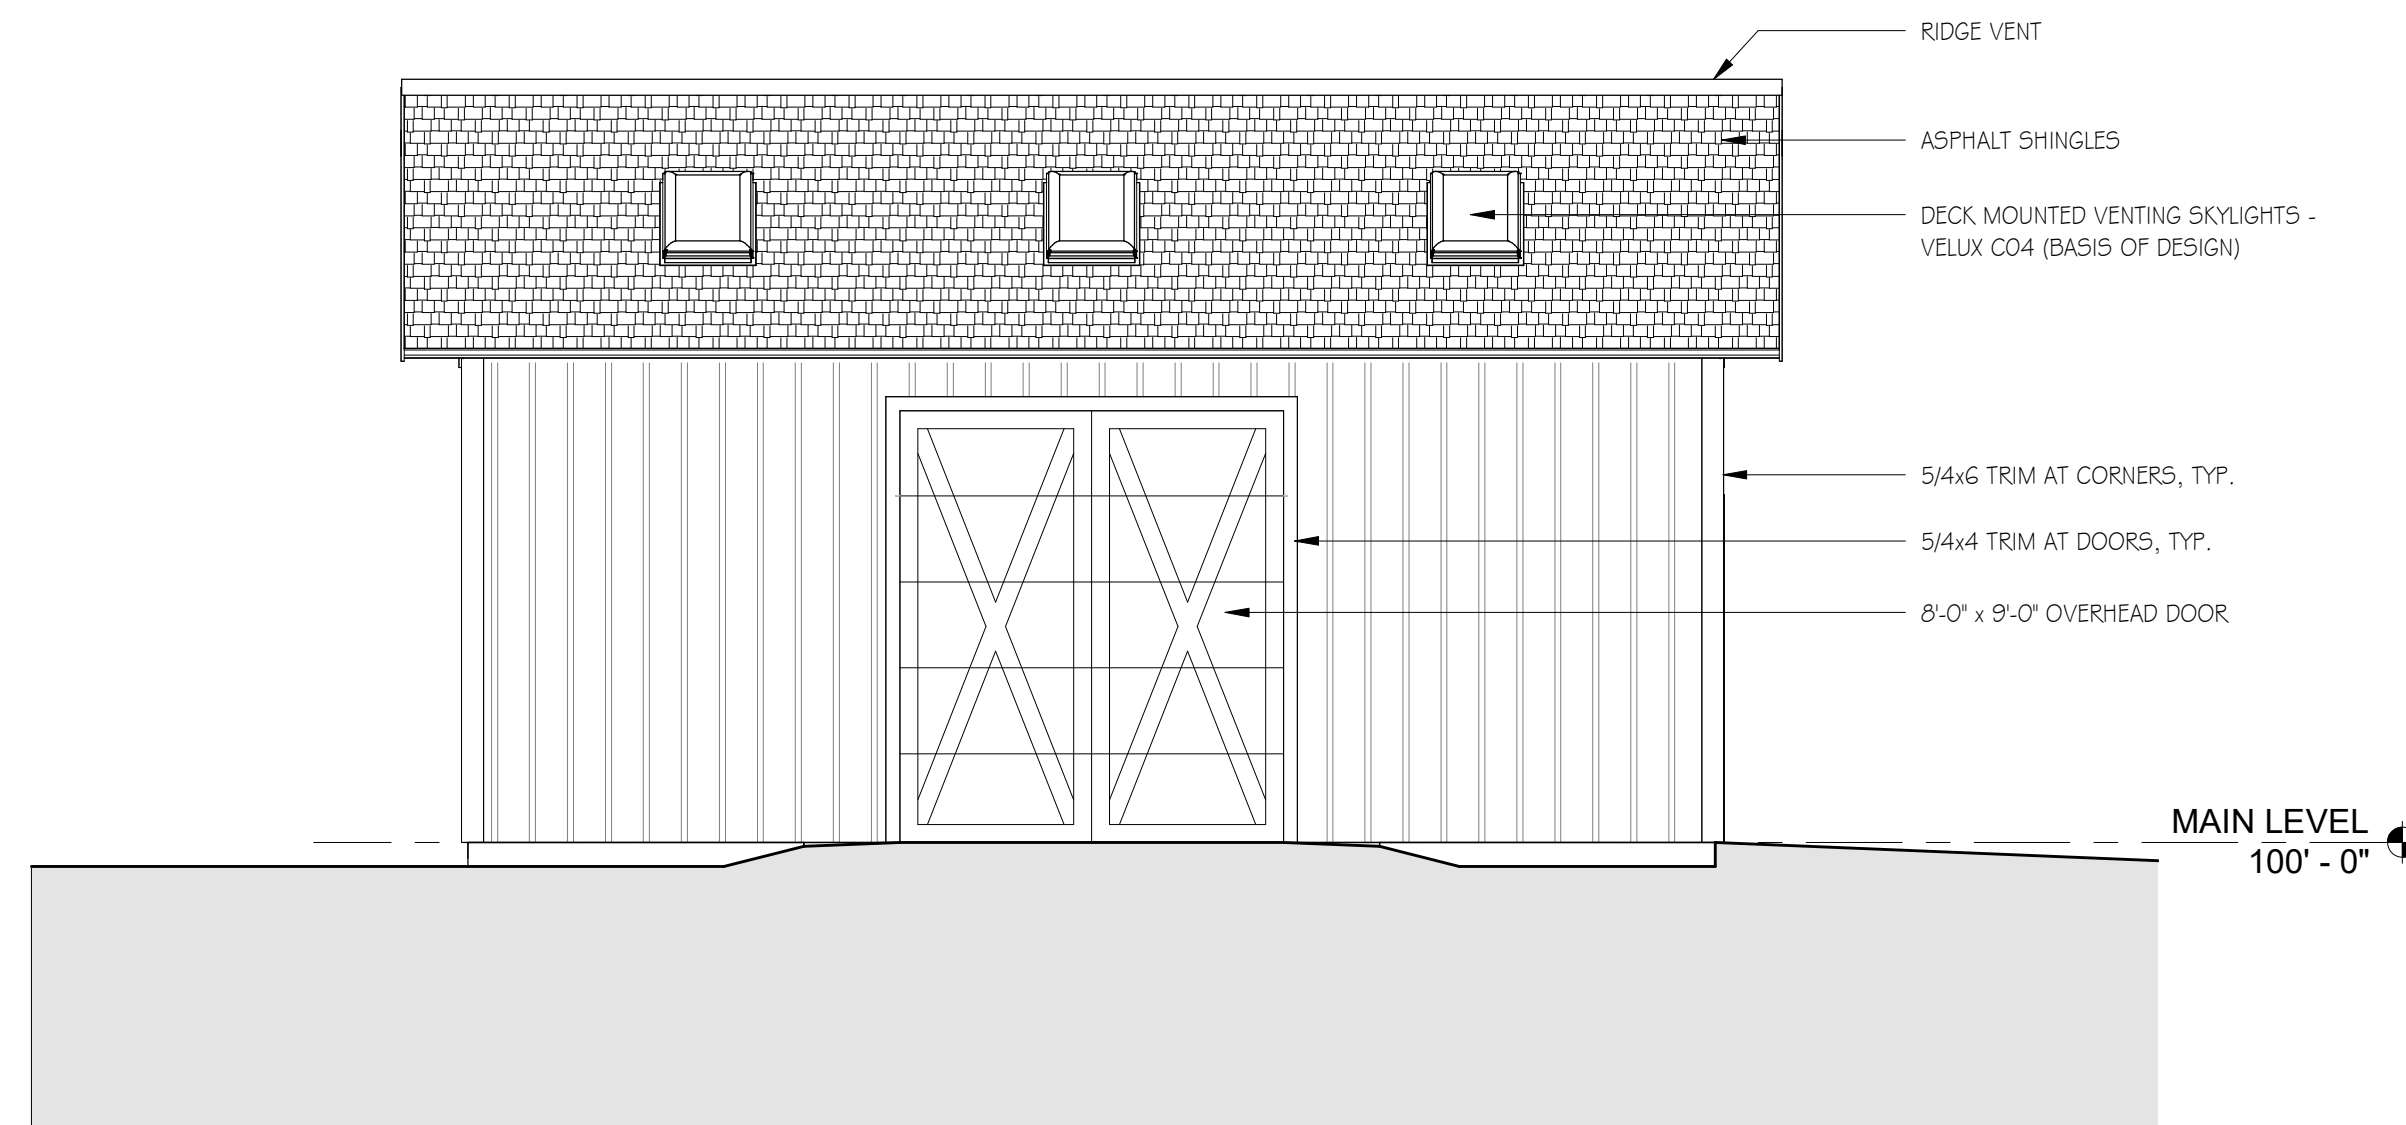


2 FRONT ELEVATION
Scale: 1/4" = 1'-0"

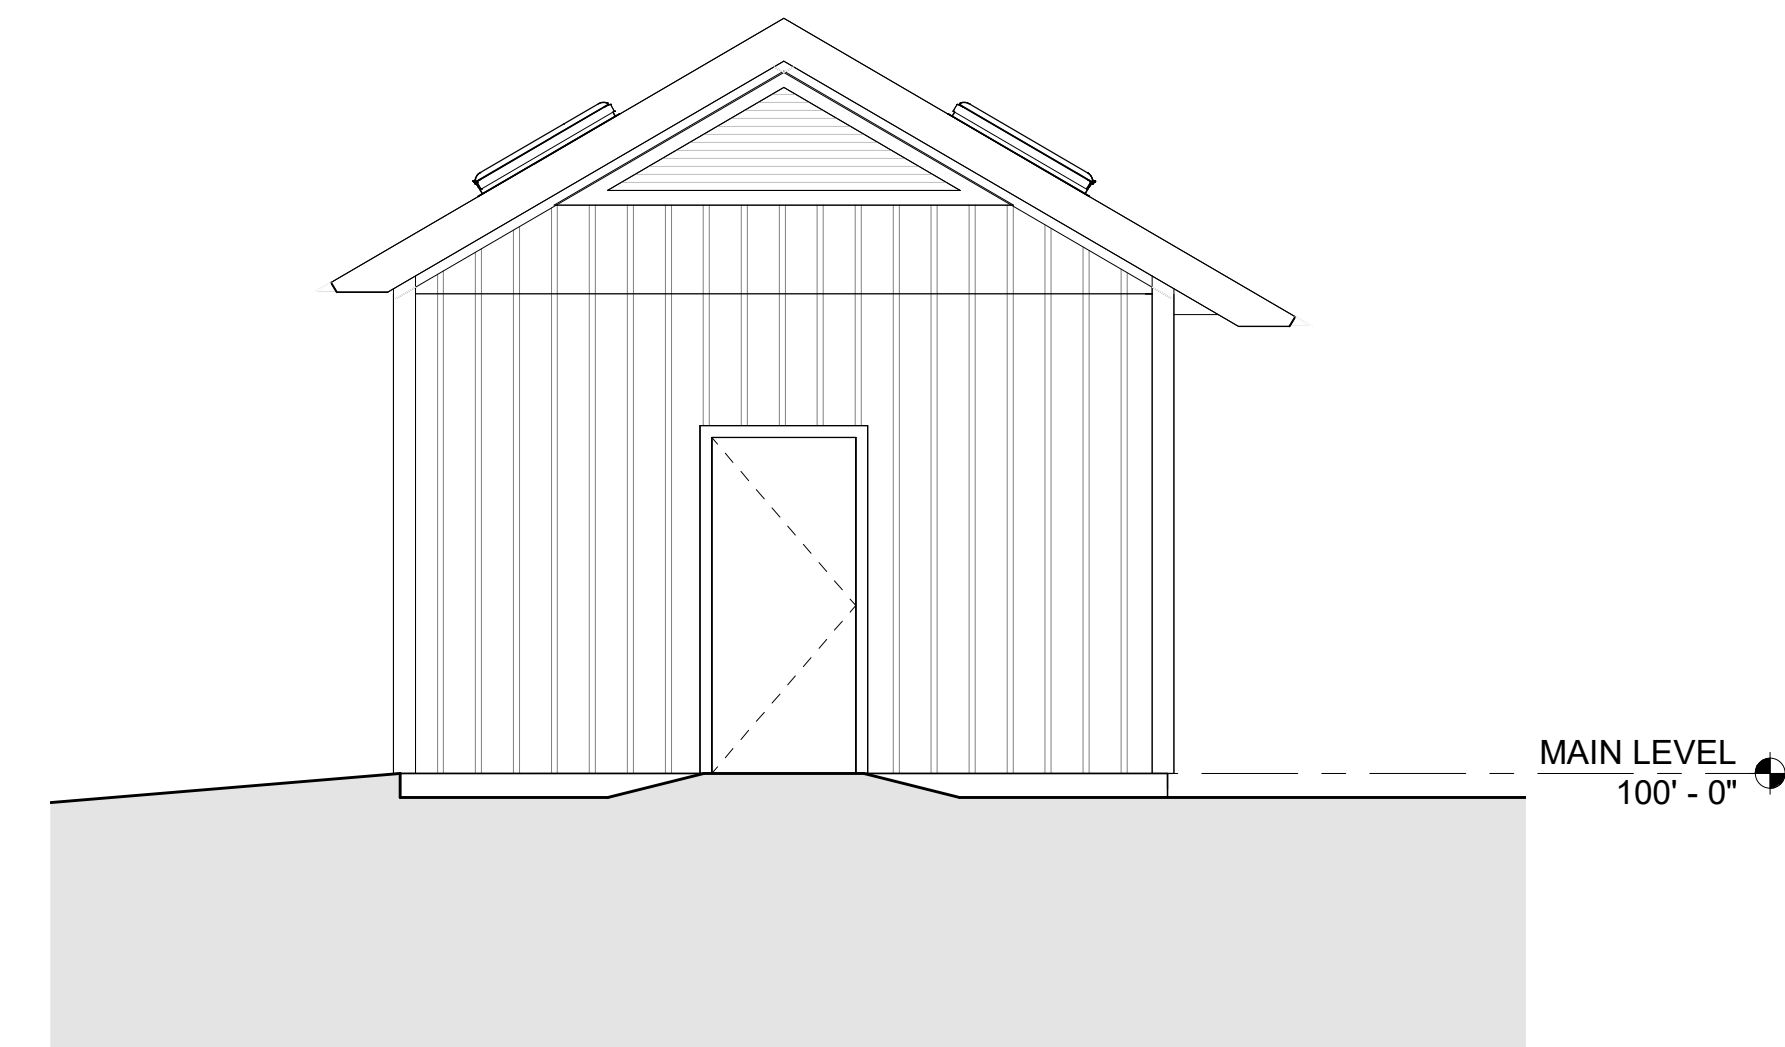

1 RIGHT ELEVATION
Scale: 1/4" = 1'-0"

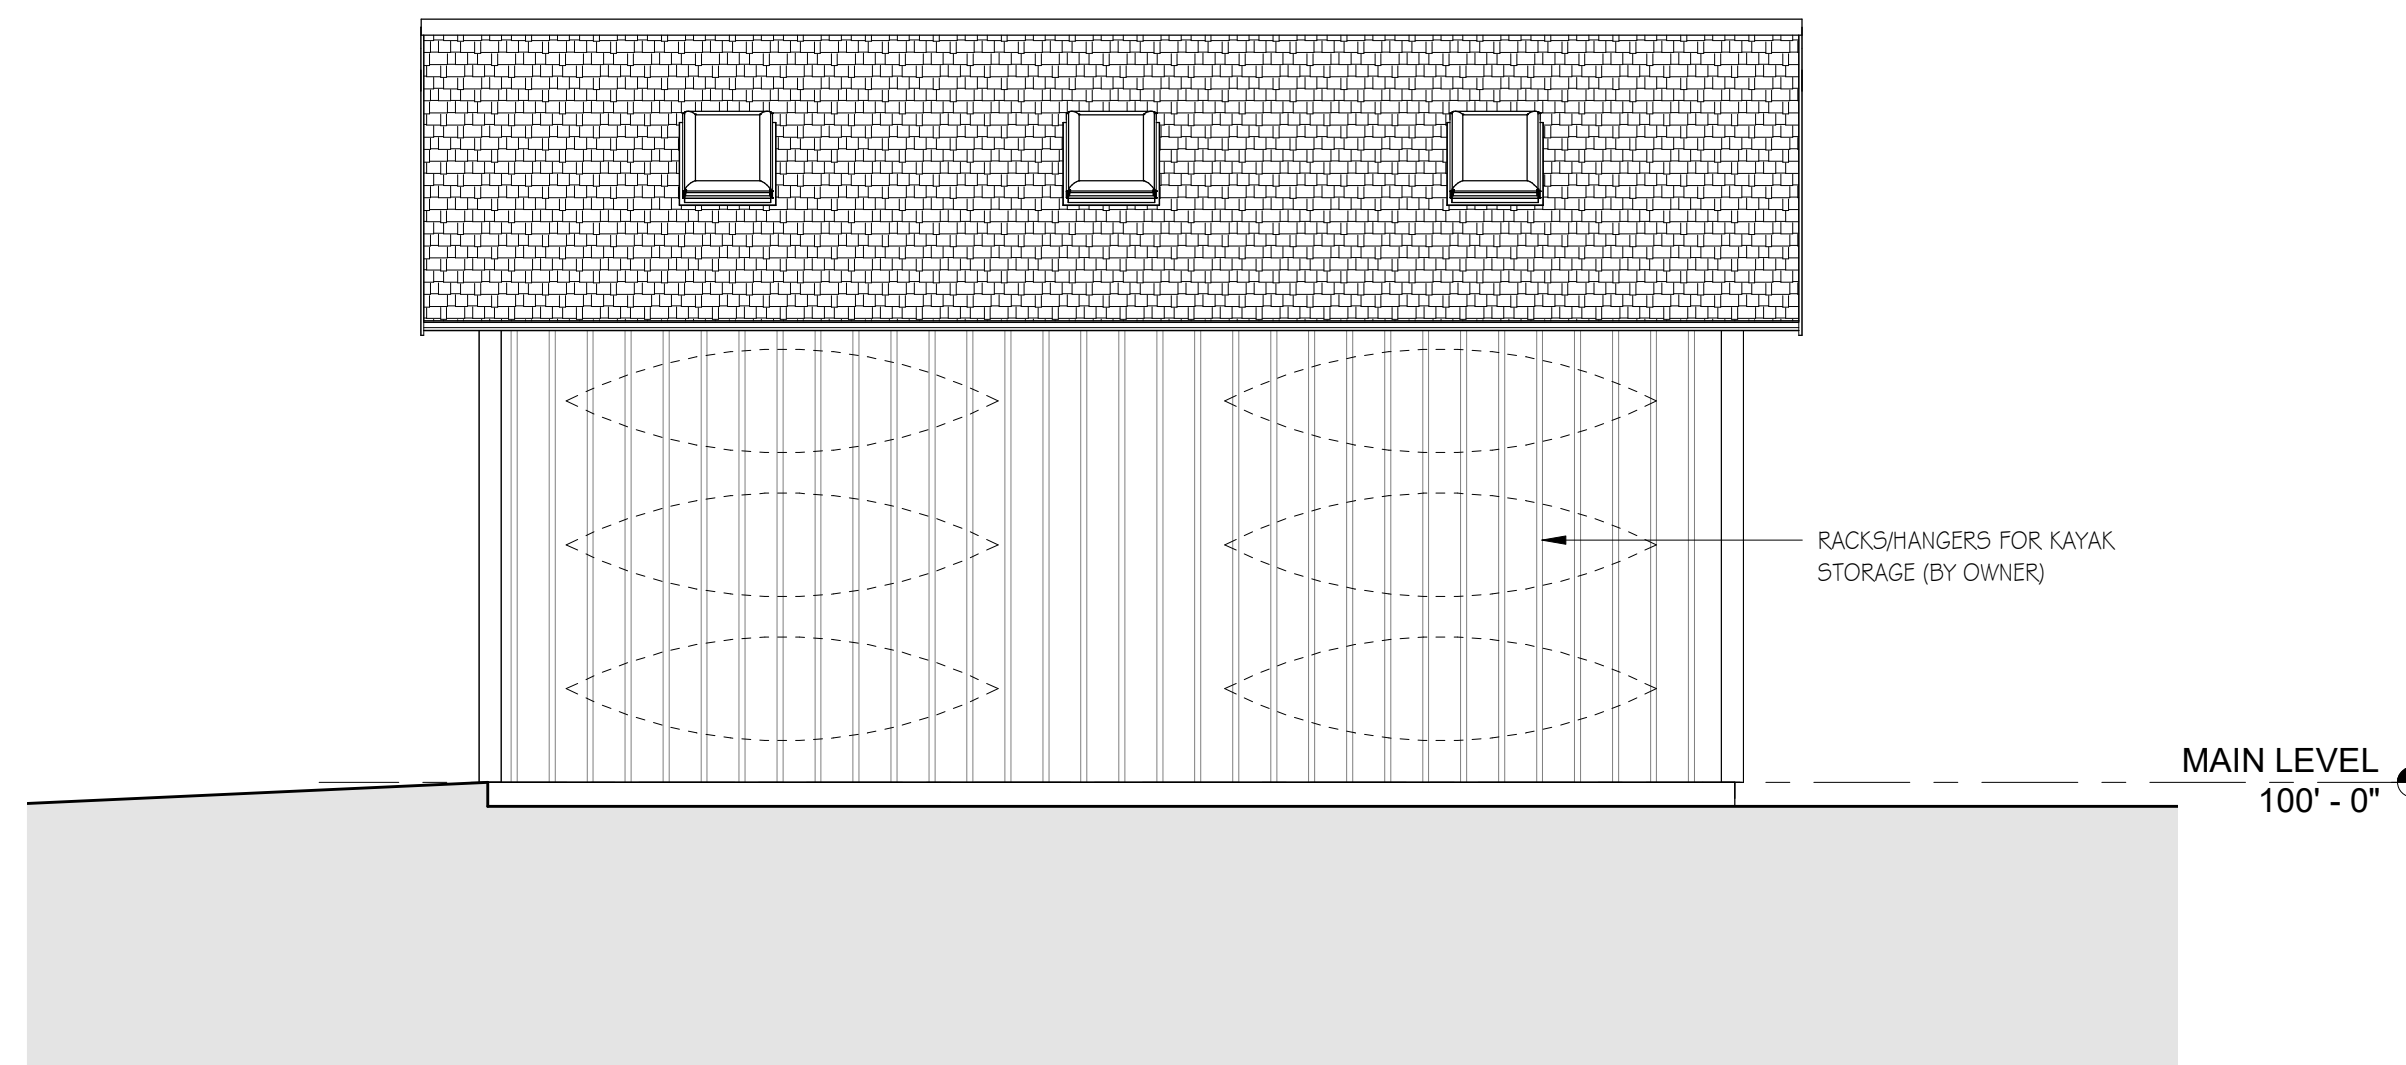

4 REAR ELEVATION
Scale: 1/4" = 1'-0"

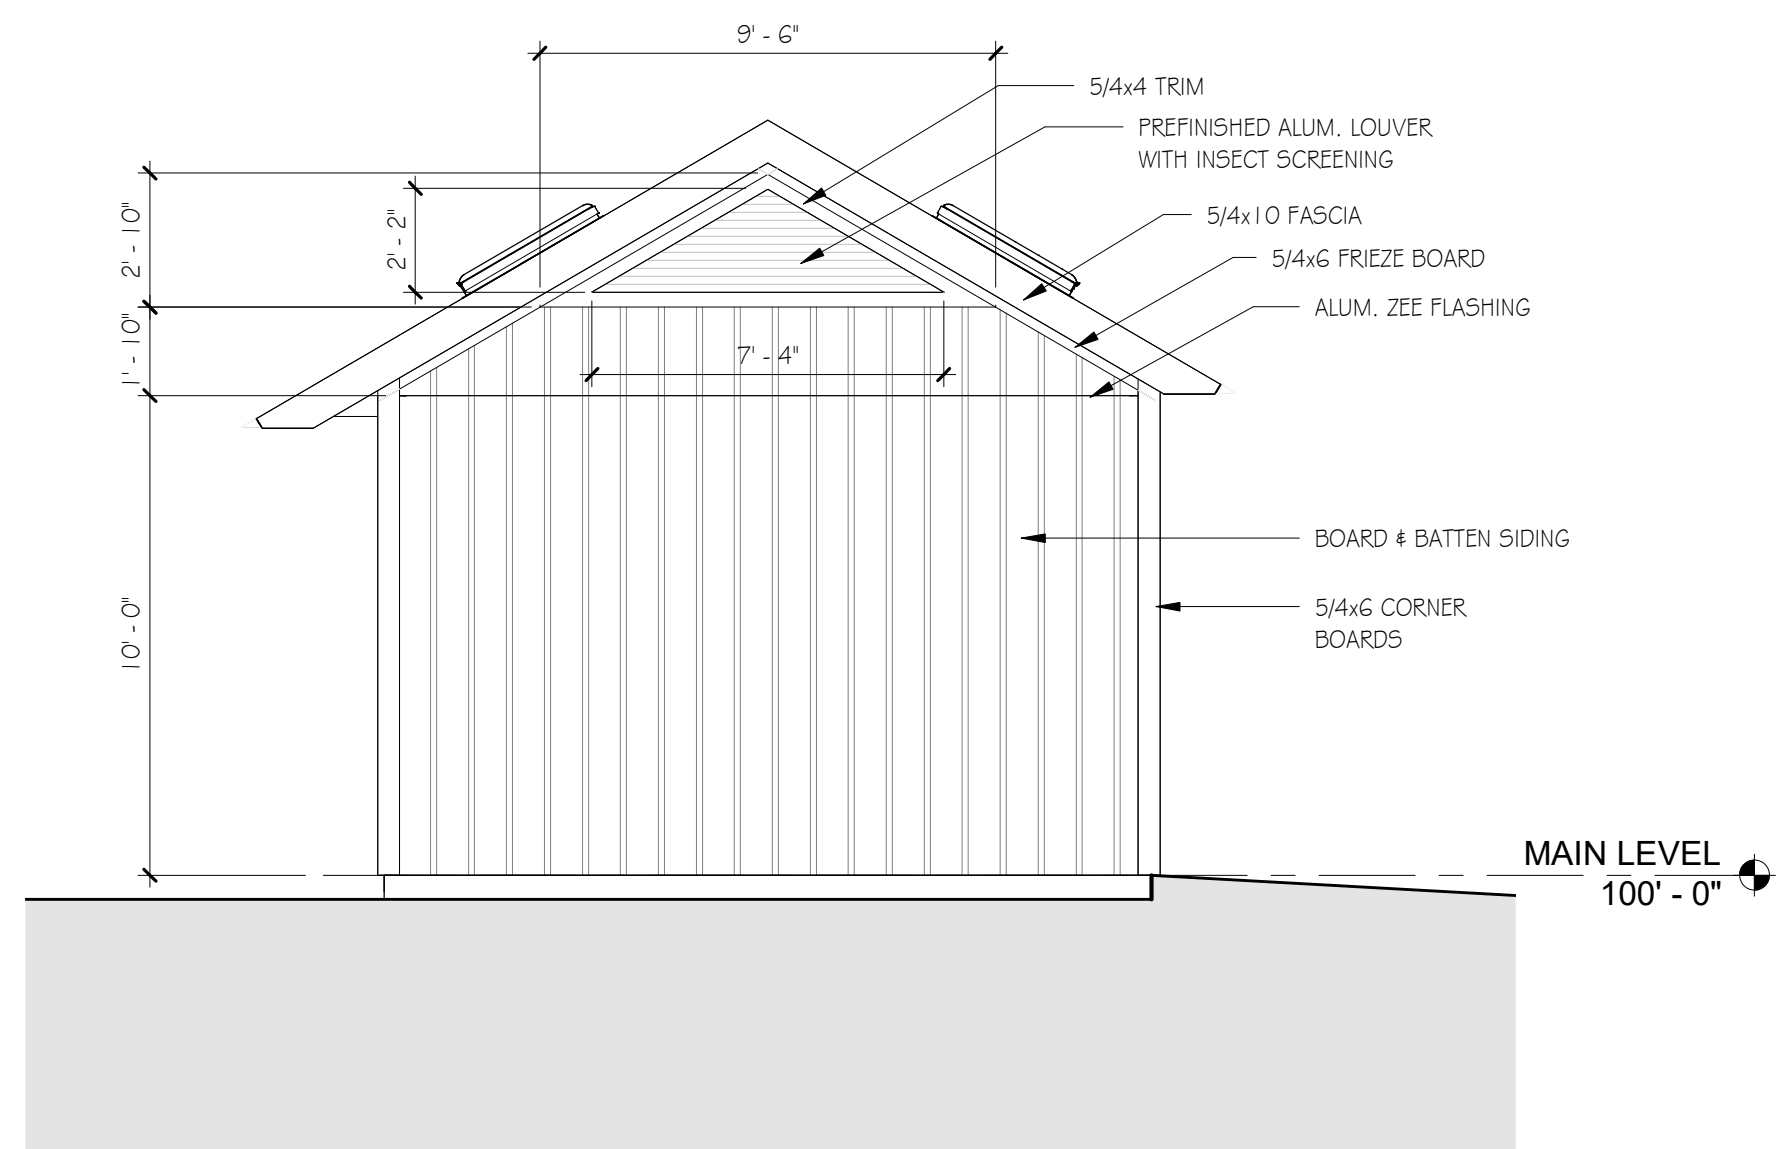

3 LEFT ELEVATION
Scale: 1/4" = 1'-0"

ADD ALTERNATE



HVAC, Elec. & Plumb. Engineer:
Charles P. Buckley, P.E.
500 Depot Street
Rumney, NH 03266
tel: (603) 786-9992

Structural Engineer:
Fisher Engineering, P.C.
686 Belknap Mountain Road
Gilford, NH 03249
tel: (603) 528-7641

NH STATE PARKS
Campground Expansion Project PII
Mollidgewock State Park
1437 Berlin Road
Errol, NH
03579

Issue

CONTRACT SET

Graphic Scale

North

Scale: As indicated

Date: May 8, 2024

Drawn By: MR

Checked By: WD

Issues:

No.	Description	Date
1	ADD ALTERNATE NOTE	5/31/2024

Title


WOODSHED -
SECTIONS

Sheet Number:


WS-A3.01

Project Number: 2136B

File:

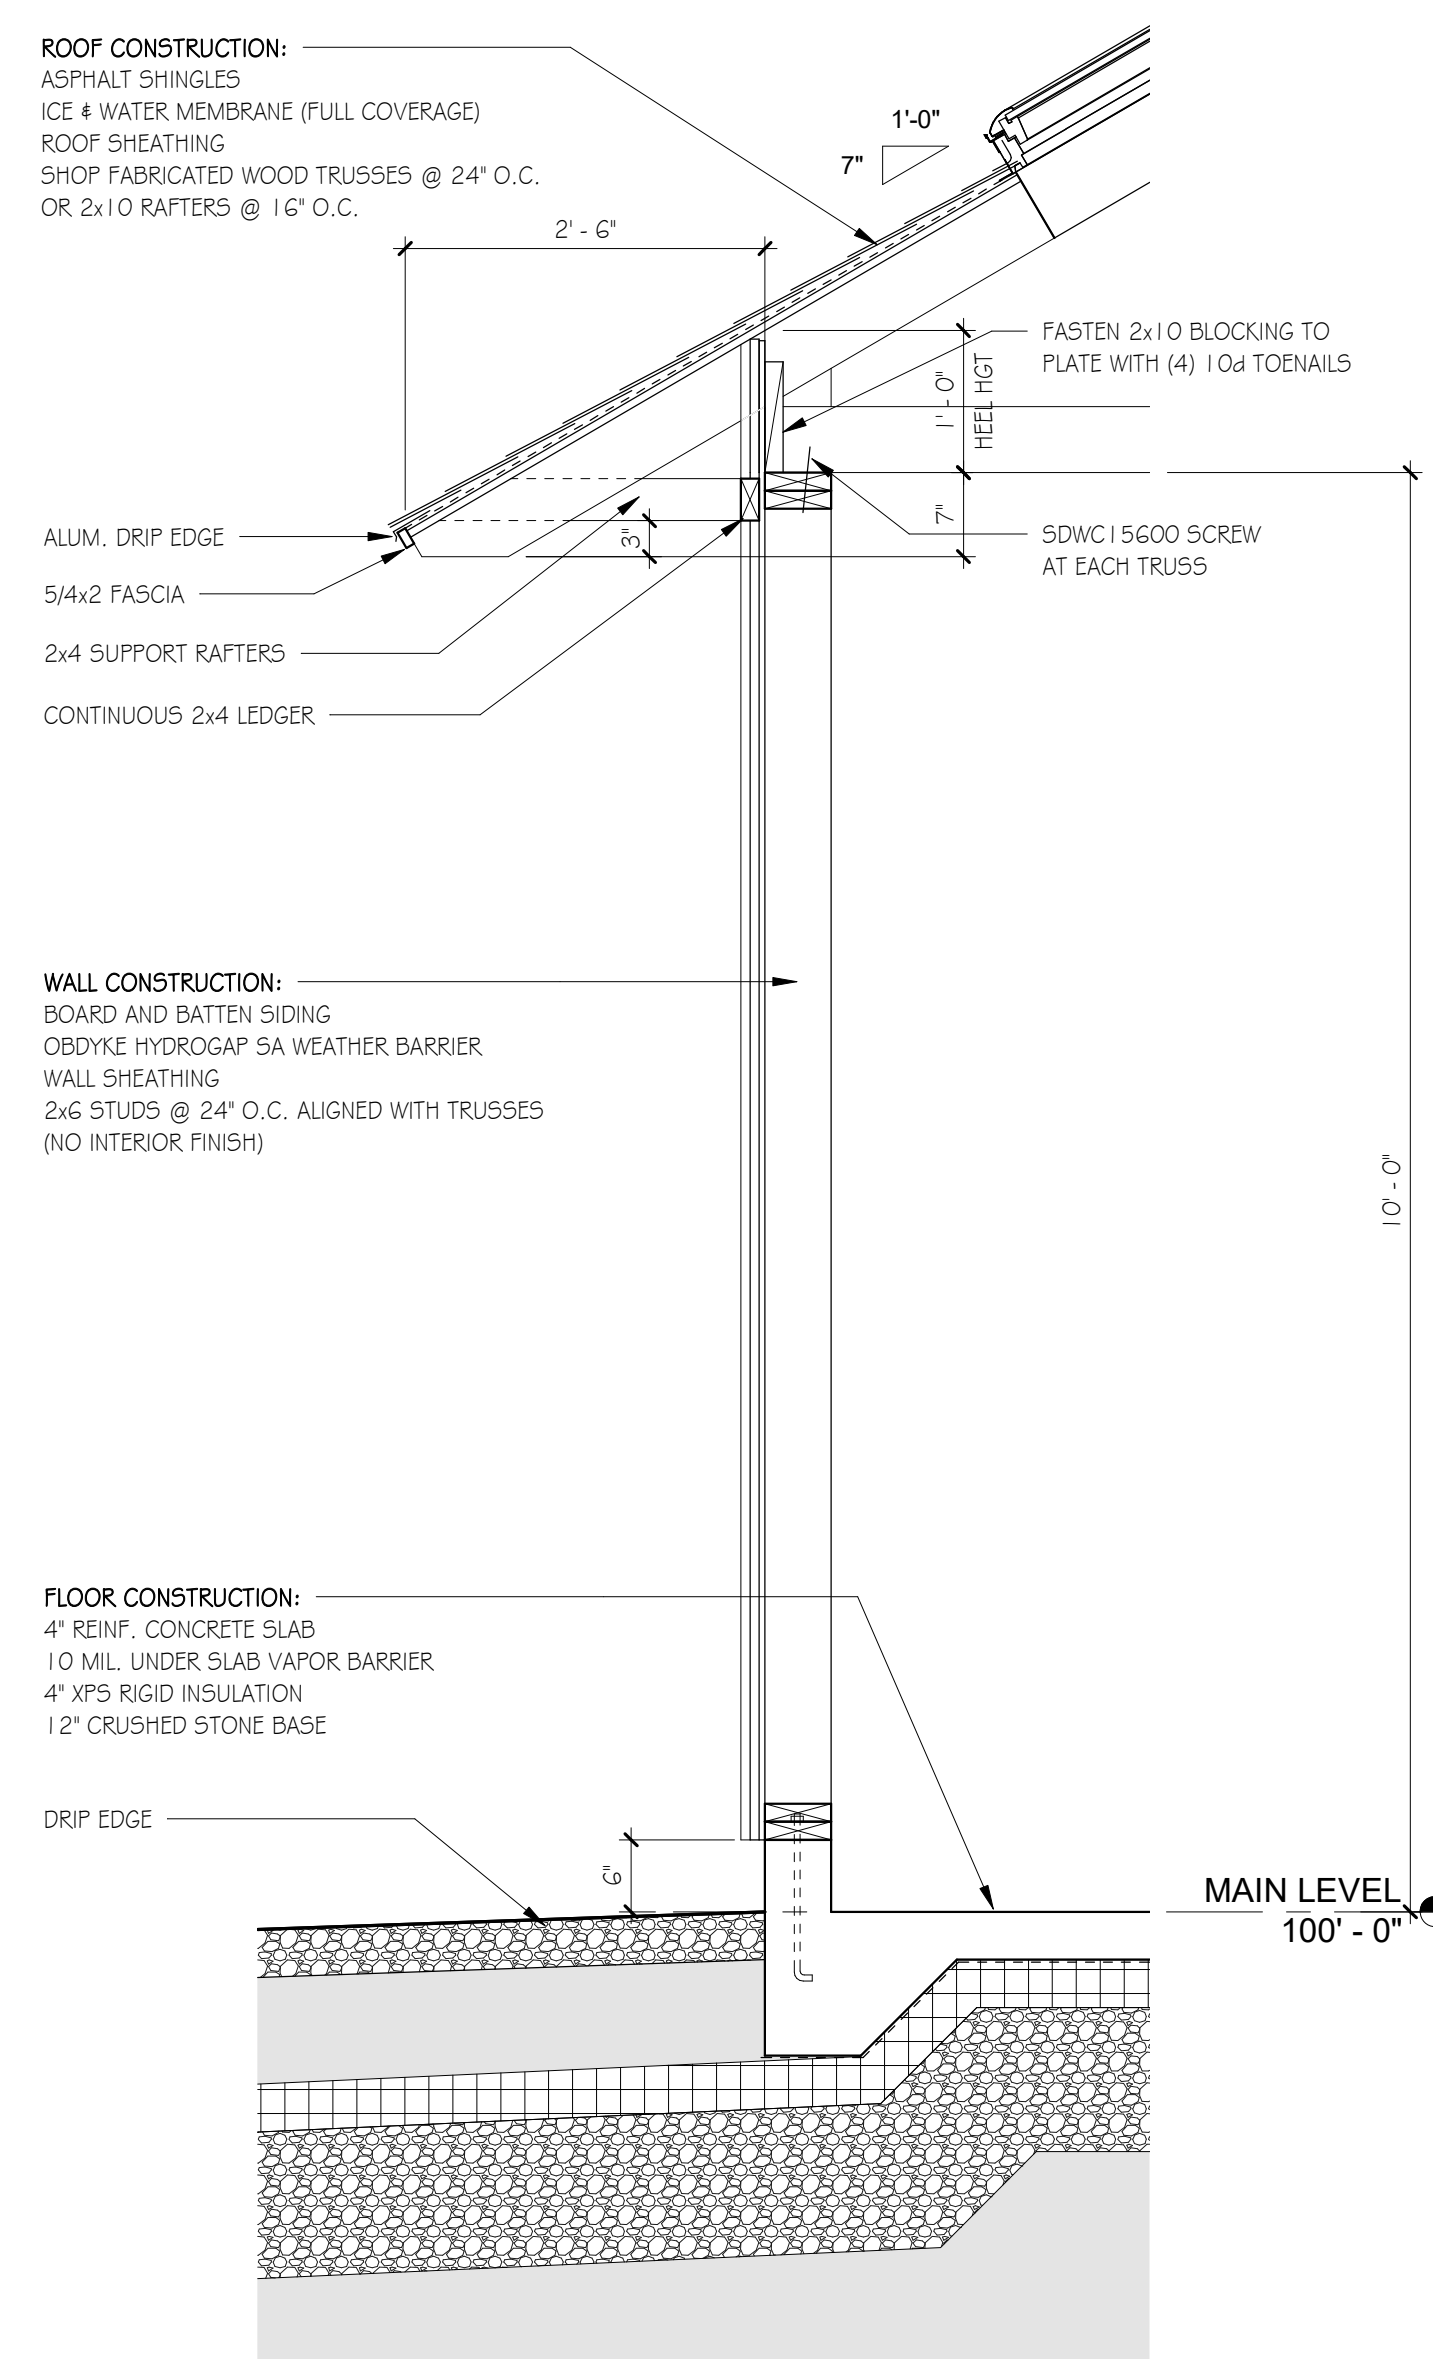

1 WALL SECTION
Scale: 3/4" = 1'-0"

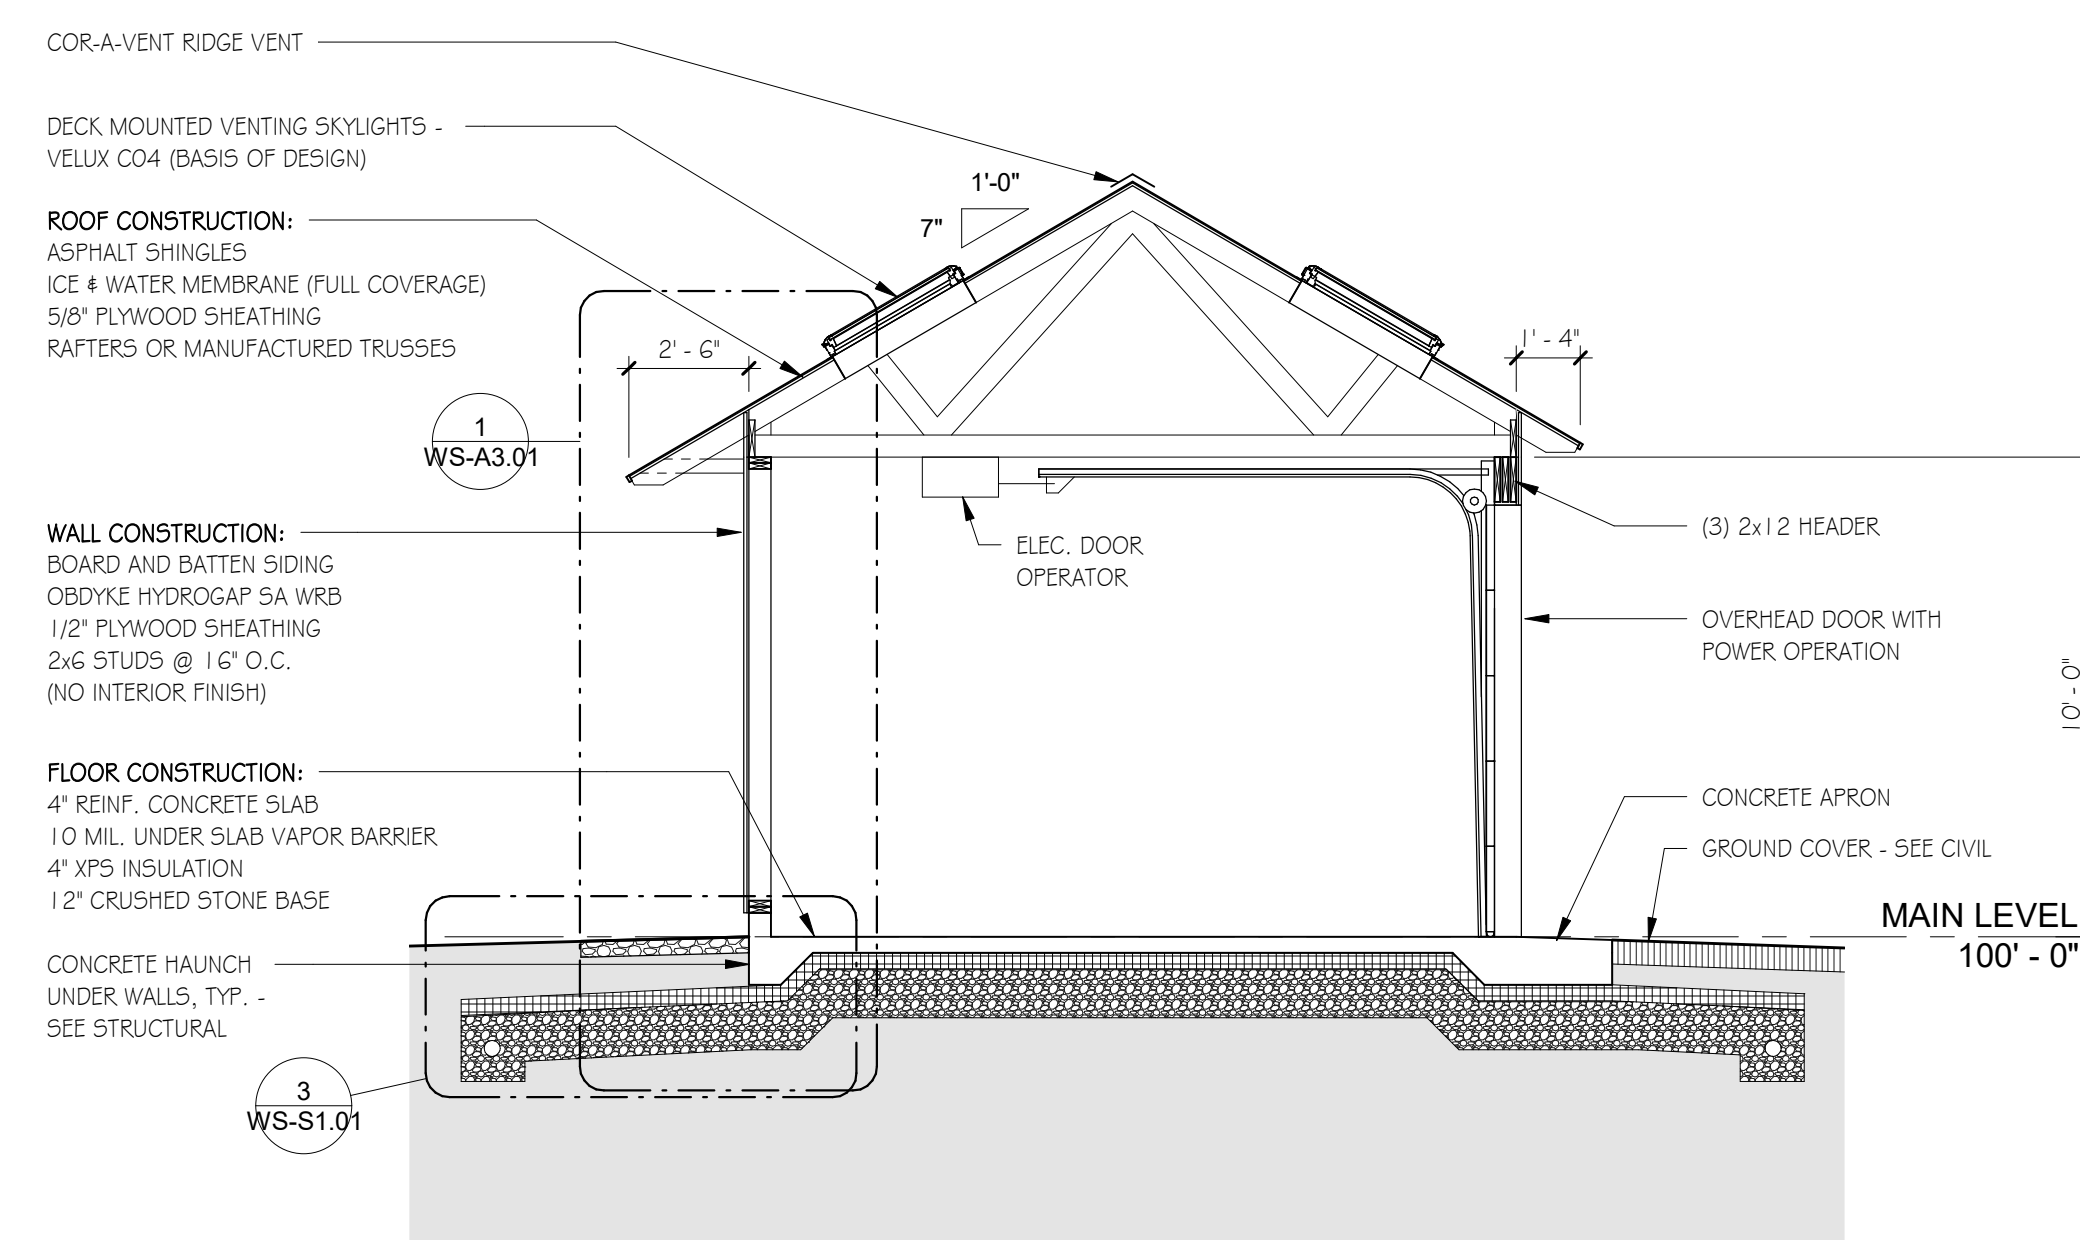

2 BUILDING SECTION - SHALLOW FOUNDATION
Scale: 1/4" = 1'-0"

ADD ALTERNATE