


South Elevation

SCALE: 1/4" = 1'-0"

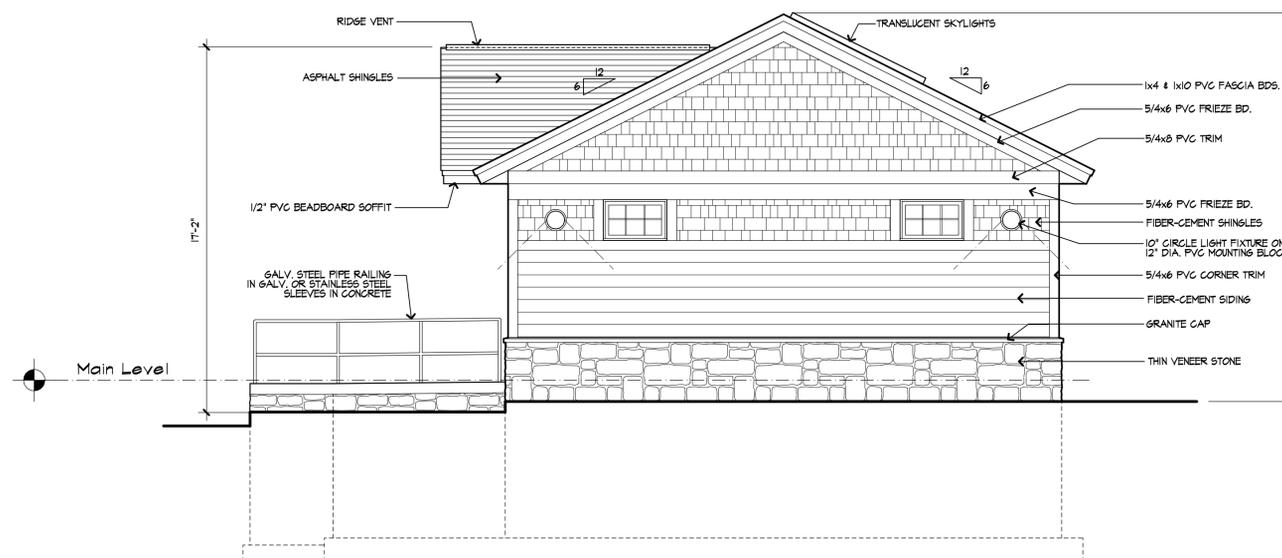

West Elevation

SCALE: 1/4" = 1'-0"

Owner



Division of Parks and Recreation
New Hampshire
 Department of Resources and Economic Development

Administrator

Division of Public Works, Design and Construction
 New Hampshire
 Department of Administrative Services

Civil Engineer / Landscape Architect / Surveyor



Architect
SAMYN - D'ELIA ARCHITECTS, P.A.

20 Main Street, Ashland, NH 03217
 (603) 968-7133 / fax: (603) 968-3057
 sarchitects.com

Structural Engineer



Mechanical, Electrical & Plumbing Engineer



Drawing Set Log

No.	Revision	Date	Appvd

Designed by _____ Drawn by MR _____ Checked by WD _____

CAD checked by _____ Approved by WD _____

Scale AS NOTED

Project Title and Location

Jenness Bathhouse Replacement and Parking Lot Improvements
 2280 Ocean Boulevard
 Rye, New Hampshire 03870

Issued for

Progress Sheet - Redesign

Project Number

NHBPW - 80877B

VHB - 52348.05

SDA - 1703

Stamp

Drawing Title

Exterior Elevations

Drawing Number

A2.2