


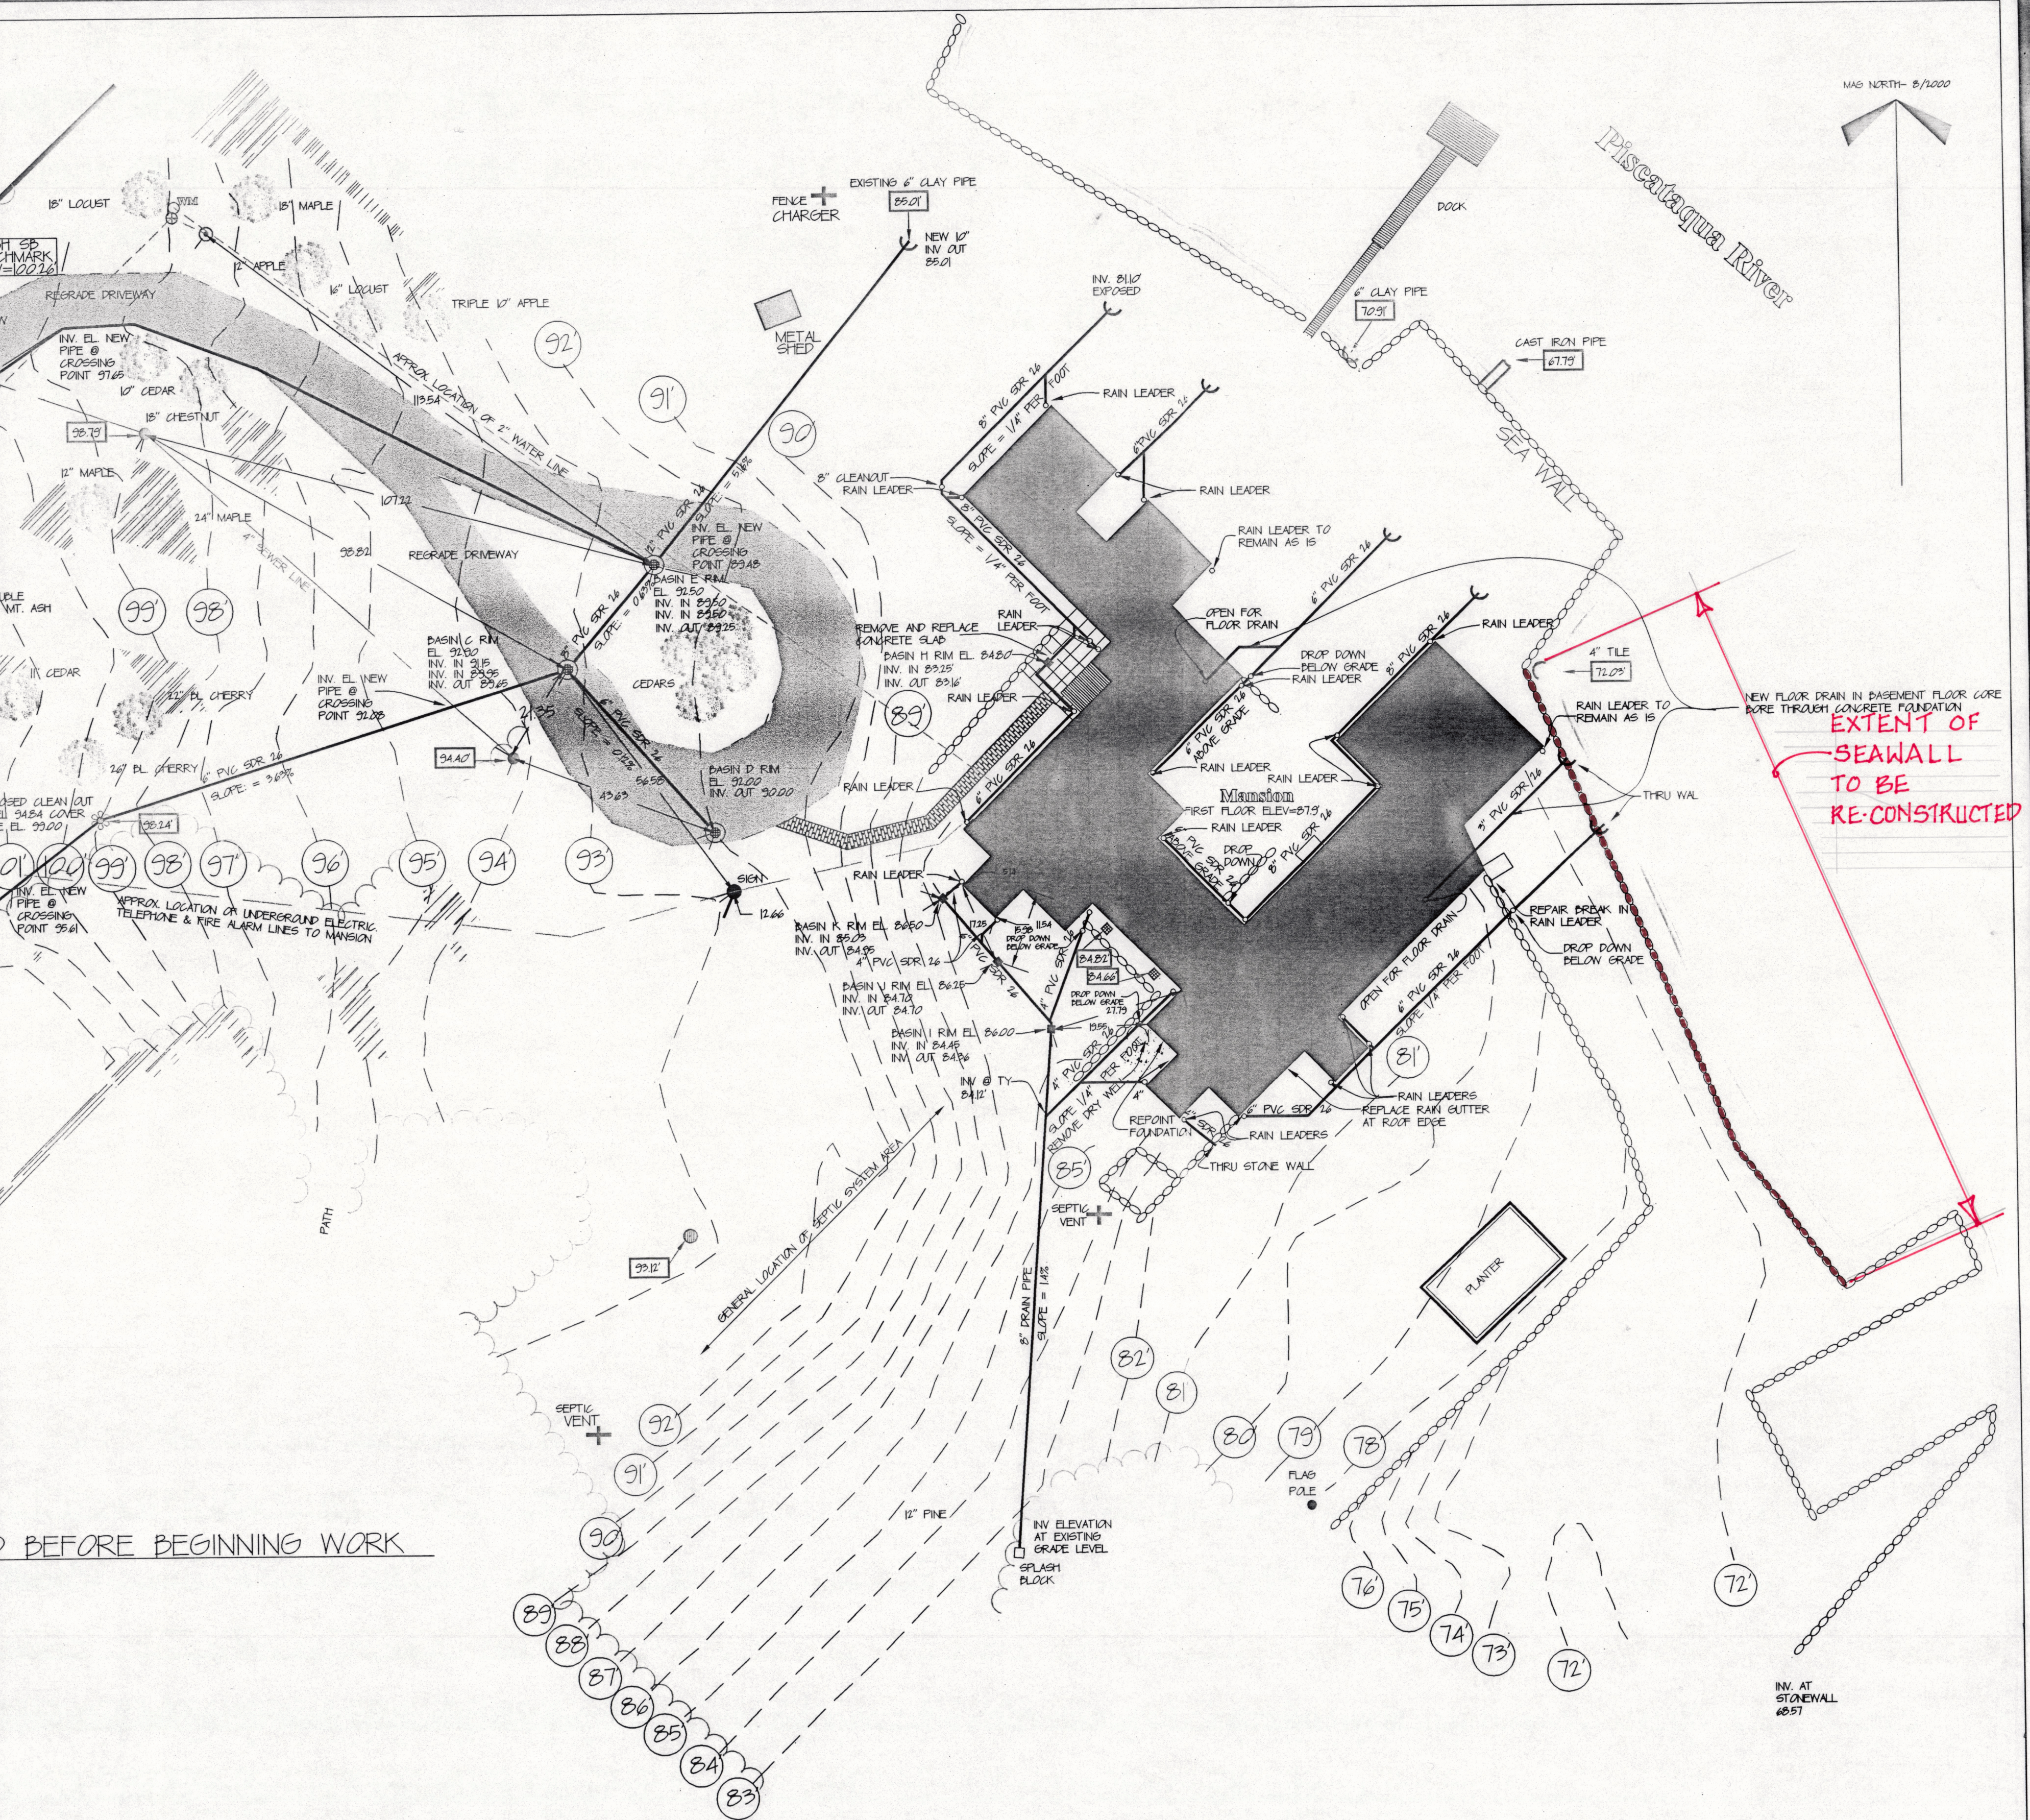

BEFORE BEGINNING WORK

Legend


Drainage Grate Cover EL.	
Water Meter	
Water Shutoff	
Sewer Man Hole Cover EL.	
Clean Out Cover EL.	
Hydrant	
Exposed Break/Pipe Invert	
Culvert Invert	
Power Pole	
Phone Line Post	
Approx. Tree Line	
Ledge	

NOTES:

ALL CONCRETE CATCH BASIN RIM ELEVATIONS SHOWN ON THIS PLAN ARE TAKEN FROM THE TOP OF THE 6" DRAINAGE GRATE

SITE PLAN-DRAINAGE PROJECT
WENTWORTH COOLIDGE HISTORIC SITE
PORTSMOUTH, NEW HAMPSHIRE

SCALE: 1"=20'

 

DATE: AUGUST 28, 2001
AREA= N/A
SURVEYED BY: DRED