


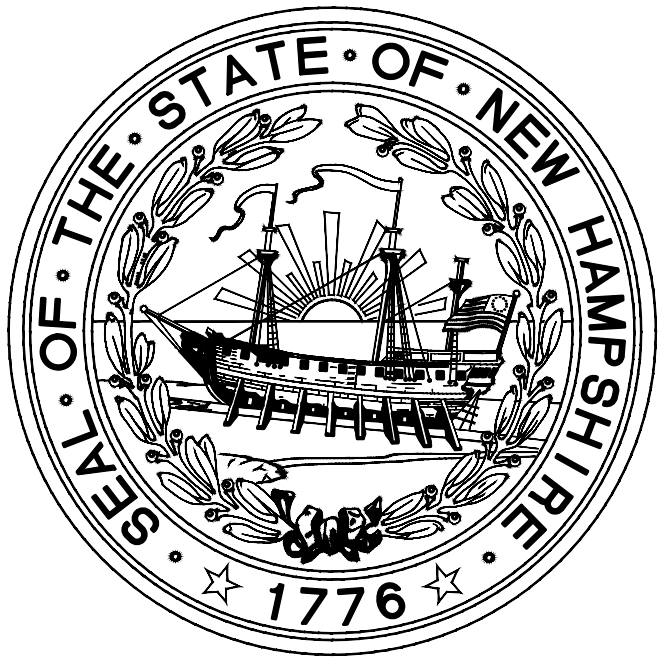


STATE OF NEW HAMPSHIRE
DEPARTMENT OF NATURAL AND CULTURAL RESOURCES
DIVISION OF PARKS AND RECREATION

TOILET BUILDING #4 RENOVATIONS
PROJECT #: CAP 2014

PAWTUCKAWAY STATE PARK
NOTTINGHAM, NEW HAMPSHIRE

6/1/2021

DRAWING LIST:		CODE SUMMARY:		NOTES:		PROJECT TEAM:	
COVER SHEET & NOTES		BUILDING CODE SUMMARY 1. CODE ANALYSIS BASED ON INTERNATIONAL BUILDING CODE 2015 EDITION AND NFPA 101 LIFE SAFETY CODE 2015 EDITION 2. PROJECT DESCRIPTION: ADDITIONS AND RENOVATIONS TO TOILET BUILDING #4. THE USE AND OCCUPANCY CLASSIFICATION OF THE EXISTING STRUCTURE REMAINS UNCHANGED. 3. THE BUILDING IS NOT SPRINKLED 4. USE AND OCCUPANCY CLASSIFICATION: (B) BUSINESS (NOTE: ASSESSED AS NEAREST EQUIVALENT USE AND HAZARD PER AGREEMENT WITH STATE FIRE MARSHALS OFFICE) 5. CONSTRUCTION TYPE: TYPE 5B 6. BUILDING HEIGHTS & AREAS: TABULAR AREA & HEIGHT: 9,000 SF/STORY, 2-STORIES (40') 7. GENERAL BUILDING AREAS: EXISTING: 448 GROSS SF ADDITIONS: 315 GROSS SF TOTAL - 763 GROSS SF 8. OCCUPANT LOAD: 763 SF @ 100 SF/PERSON = 8 DESIGN OCCUPANT LOAD BASED ON ACTUAL LOAD OF 12 9. FIRE EXTINGUISHERS AND CABINETS SHALL BE PROVIDED AS SHOWN AND IN ACCORDANCE WITH NFPA 10, STANDARD FOR PORTABLE FIRE EXTINGUISHERS AND THE LOCAL FIRE DEPARTMENT. (SEE FLOOR PLANS FOR ADDITIONAL INFO.)		1. WORK SHALL BE PERFORMED ACCORDING TO ALL APPLICABLE FEDERAL, STATE AND LOCAL BUILDING CODES AND OSHA REQUIREMENTS. 2. ALL CONTRACTORS AND SUB-CONTRACTORS SHALL FAMILIARIZE THEMSELVES WITH THE CONSTRUCTION DOCUMENTS AND ANY EXISTING CONDITIONS. THIS IS TO PROVIDE AN OPPORTUNITY TO CLARIFY ANY QUESTIONS PRIOR TO THE START OF CONSTRUCTION. 3. THE GENERAL CONTRACTOR SHALL COORDINATE WITH THE OWNER ACCESS TO THE SITE, AND ANY SPECIFIC OWNER REQUIREMENTS AND PROCEDURES FOR ACCESSING THE SITE. 4. ALL DIMENSIONS ARE TO THE FACE OF MASONRY OR FACE OF STUD, UNLESS NOTED OTHERWISE. 5. THE GENERAL CONTRACTOR SHALL BE FULLY RESPONSIBLE FOR VERIFYING ALL DIMENSIONS. ANY DISCREPANCY BETWEEN ANTICIPATED AND ACTUAL CONDITIONS SHALL BE BROUGHT TO THE ATTENTION OF THE ARCHITECT PRIOR TO PROCEEDING WITH THE WORK. 6. ALL EXPOSED MECHANICAL, ELECTRICAL AND PLUMBING SERVICES IN AREAS WITHOUT CEILINGS SHALL BE CAREFULLY COORDINATED AND INSTALLED TO PROVIDE A NEAT AND ORDERLY APPEARANCE. SERVICES SHALL BE RUN IN STRAIGHT LINES PARALLEL AND PERPENDICULAR TO THE EXPOSED STRUCTURE. ALL SERVICES SHALL BE RUN WITHIN OR BETWEEN EXPOSED STRUCTURE TO THE EXTENT POSSIBLE. 7. THE CONTRACTOR SHALL MAINTAIN A FULL SET OF CONSTRUCTION DOCUMENTS ON SITE AT ALL TIMES. THE CONTRACTOR SHALL RECORD, IN RED, ON THE DRAWINGS ALL FIELD CHANGES MADE TO THE CONSTRUCTION SET. THE CONTRACTOR SHALL SUBMIT TO THE OWNER AND ARCHITECT ONE SET OF AS-BUILT DRAWINGS AT THE END OF THE PROJECT INDICATING ALL CHANGES MADE. 8. PATCH TO MATCH ALL EXISTING MATERIALS THAT ARE DAMAGED, DISTURBED OR OTHERWISE AFFECTED BY REMOVAL OF EXISTING BUILDING ELEMENTS, RELOCATION OF EXISTING MATERIALS, OR CAUSED BY ANY PROCESS OF THE NEW CONSTRUCTION UNDER THIS CONTRACT. FINISH TO MATCH ADJACENT SURFACES. 9. THE GENERAL CONTRACTOR IS RESPONSIBLE FOR PROVIDING ALL CUTTING AND PATCHING REQUIRED FOR TRADES THAT ARE REQUIRED BY THE SCOPE OF WORK. 10. FURNISH AND INSTALL ALL TEMPORARY FENCING OR OTHER SAFETY FEATURES REQUIRED TO PROTECT THE PUBLIC, EXISTING BUILDING AND NEW WORK.		ARCHITECT: SCOTT CORUTH DEPARTMENT OF NATURAL AND CULTURAL RESOURCES 172 PEMBROKE ROAD CONCORD, NH 03301	
CIVIL					STAMP		
C1.01	SITE PLANS AND DETAILS						
STRUCTURAL							
S1.01	FOUNDATION AND FRAMING PLANS				STAMP		
S2.01	STRUCTURAL DETAILS						
ARCHITECTURAL							
A0.01	LEGEND, ABBREVIATIONS AND SCHEDULES						
A0.02	TOILET FIXTURE AND ACCESSORY SCHEDULES						
A1.01	PLANS						
A2.01	EXTERIOR ELEVATIONS						
A3.01	BUILDING SECTIONS						
A4.01	WALL SECTIONS						
A5.01	DETAILS						
A5.02	DETAILS						
A6.01	INTERIOR ELEVATIONS				STAMP		
MECHANICAL, ELECTRICAL & PLUMBING							
M1.01	MECHANICAL, ELECTRICAL AND PLUMBING PLANS				STAMP		
					STAMP		

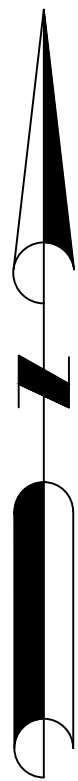


LEGEND

- OAK OR MAPLE
- WHITE PINE
- UTILITY POLE
- SEWER MANHOLE
- WATER SHUTOFF
- BOULDER/ROCK OUTCROP
- OE OVERHEAD ELECTRIC LINE
- UE UNDERGROUND ELECTRIC LINE
- W WATER LINE
- S SEWER LINE



DEMOLITION NOTES


- REMOVE EXISTING SEPTIC TANKS COMPLETE.
- REMOVE EXISTING PUMP CHAMBER AND PUMPS. SALVAGE EXISTING PUMPS AND TURN OVER TO OWNER.
- REMOVE EXISTING PAVED WALK.
- REFER TO ARCHITECTURAL DRAWINGS FOR BUILDING DEMOLITION.
- REMOVE EXISTING TREE.

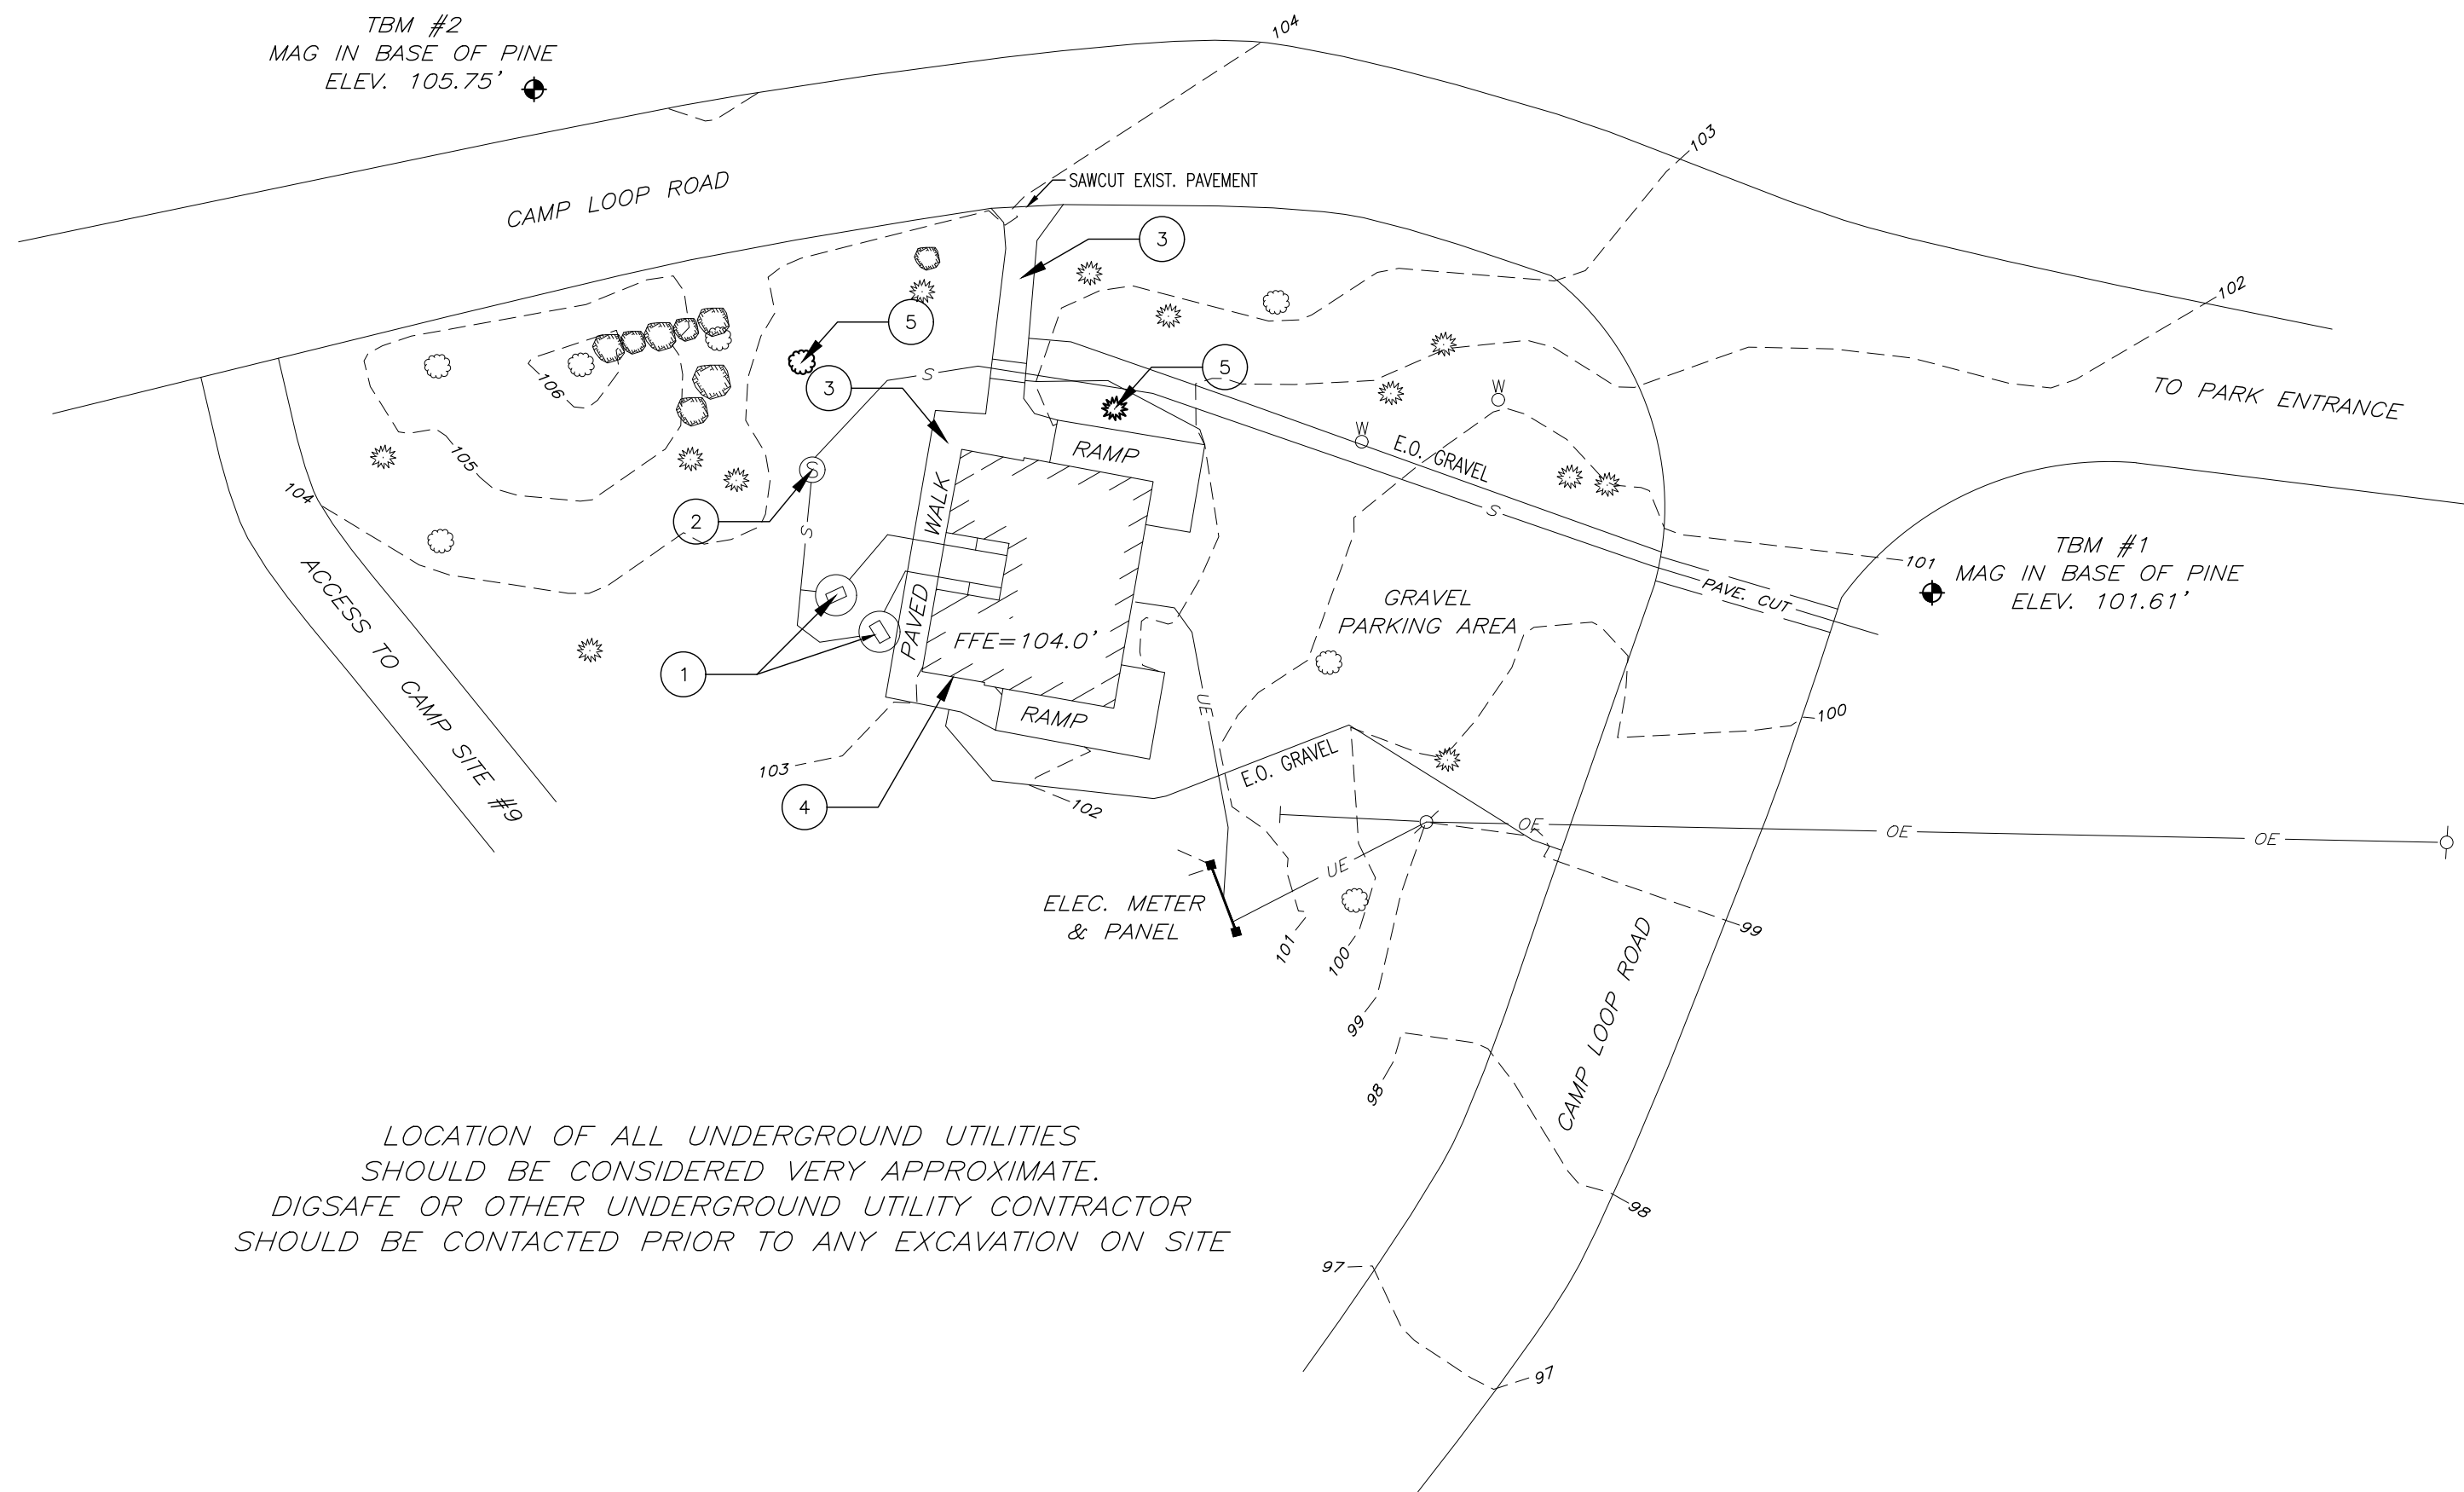


LOCATION OF ALL UNDERGROUND UTILITIES
SHOULD BE CONSIDERED VERY APPROXIMATE.
DIGSAFE OR OTHER UNDERGROUND UTILITY CONTRACTOR
SHOULD BE CONTACTED PRIOR TO ANY EXCAVATION ON SITE

1 EXISTING SITE DEMOLITION PLAN


ASPHALT SIDEWALK

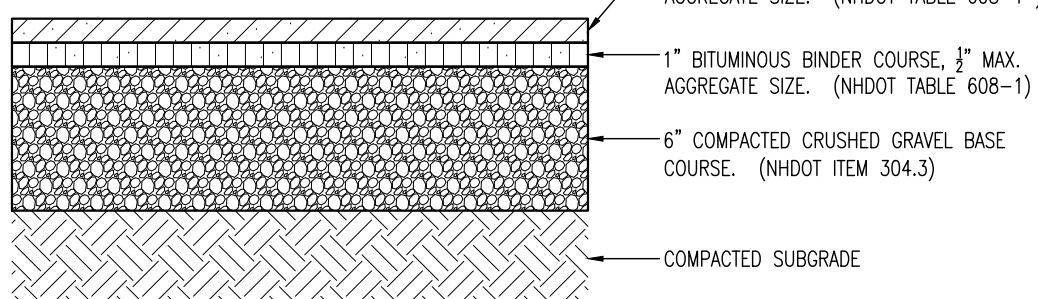

LEDGEPACK SIDEWALK

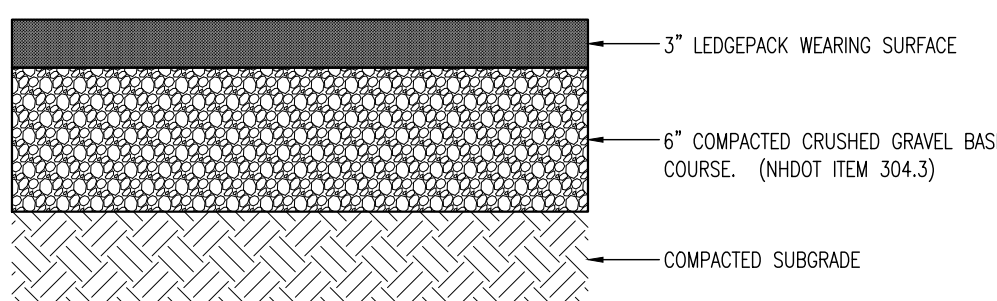


STONE DRIP EDGE

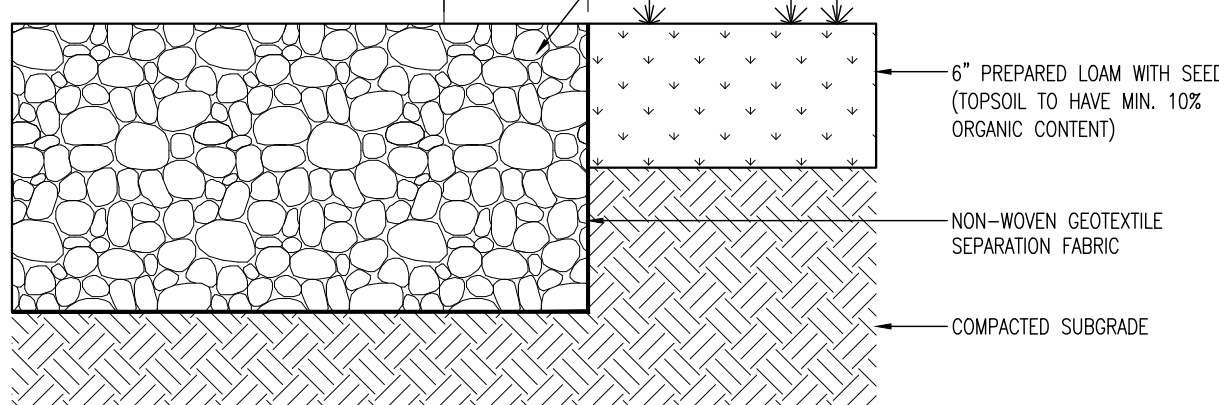

KEY NOTES

- 1000 GALLON PROPANE TANK ON COMPACTED GRAVEL PAD. GRADE AND LEVEL AS REQUIRED. COORDINATE WITH PROPANE COMPANY.
- PRECAST PUMP STATION DUPLEX PUMP PACKAGE AS MANUFACTURED BY SHEA CONCRETE OR APPROVED EQUAL.
- 2500 GALLON PRECAST SEPTIC TANK AS MANUFACTURED BY SHEA PRECAST OR APPROVED EQUAL.
- CRUSHED STONE DRIP EDGE TYPICAL. SEE DETAIL.
- VERIFY LOCATION OF EXISTING ELECTRICAL MAIN IN FIELD. PROVIDE NEW 2" DIAMETER CONDUIT WHERE LINE RUNS UNDER NEW FOUNDATIONS AND RE-FEED MAIN.
- ASPHALT PAVING SEE DETAIL.
- NEW LEDGEPACK PATH, MINIMUM 6'-0" WIDE WITH A MAXIMUM SLOPE OF 1:20.
- TIE NEW SEWER LINE TO EXISTING.

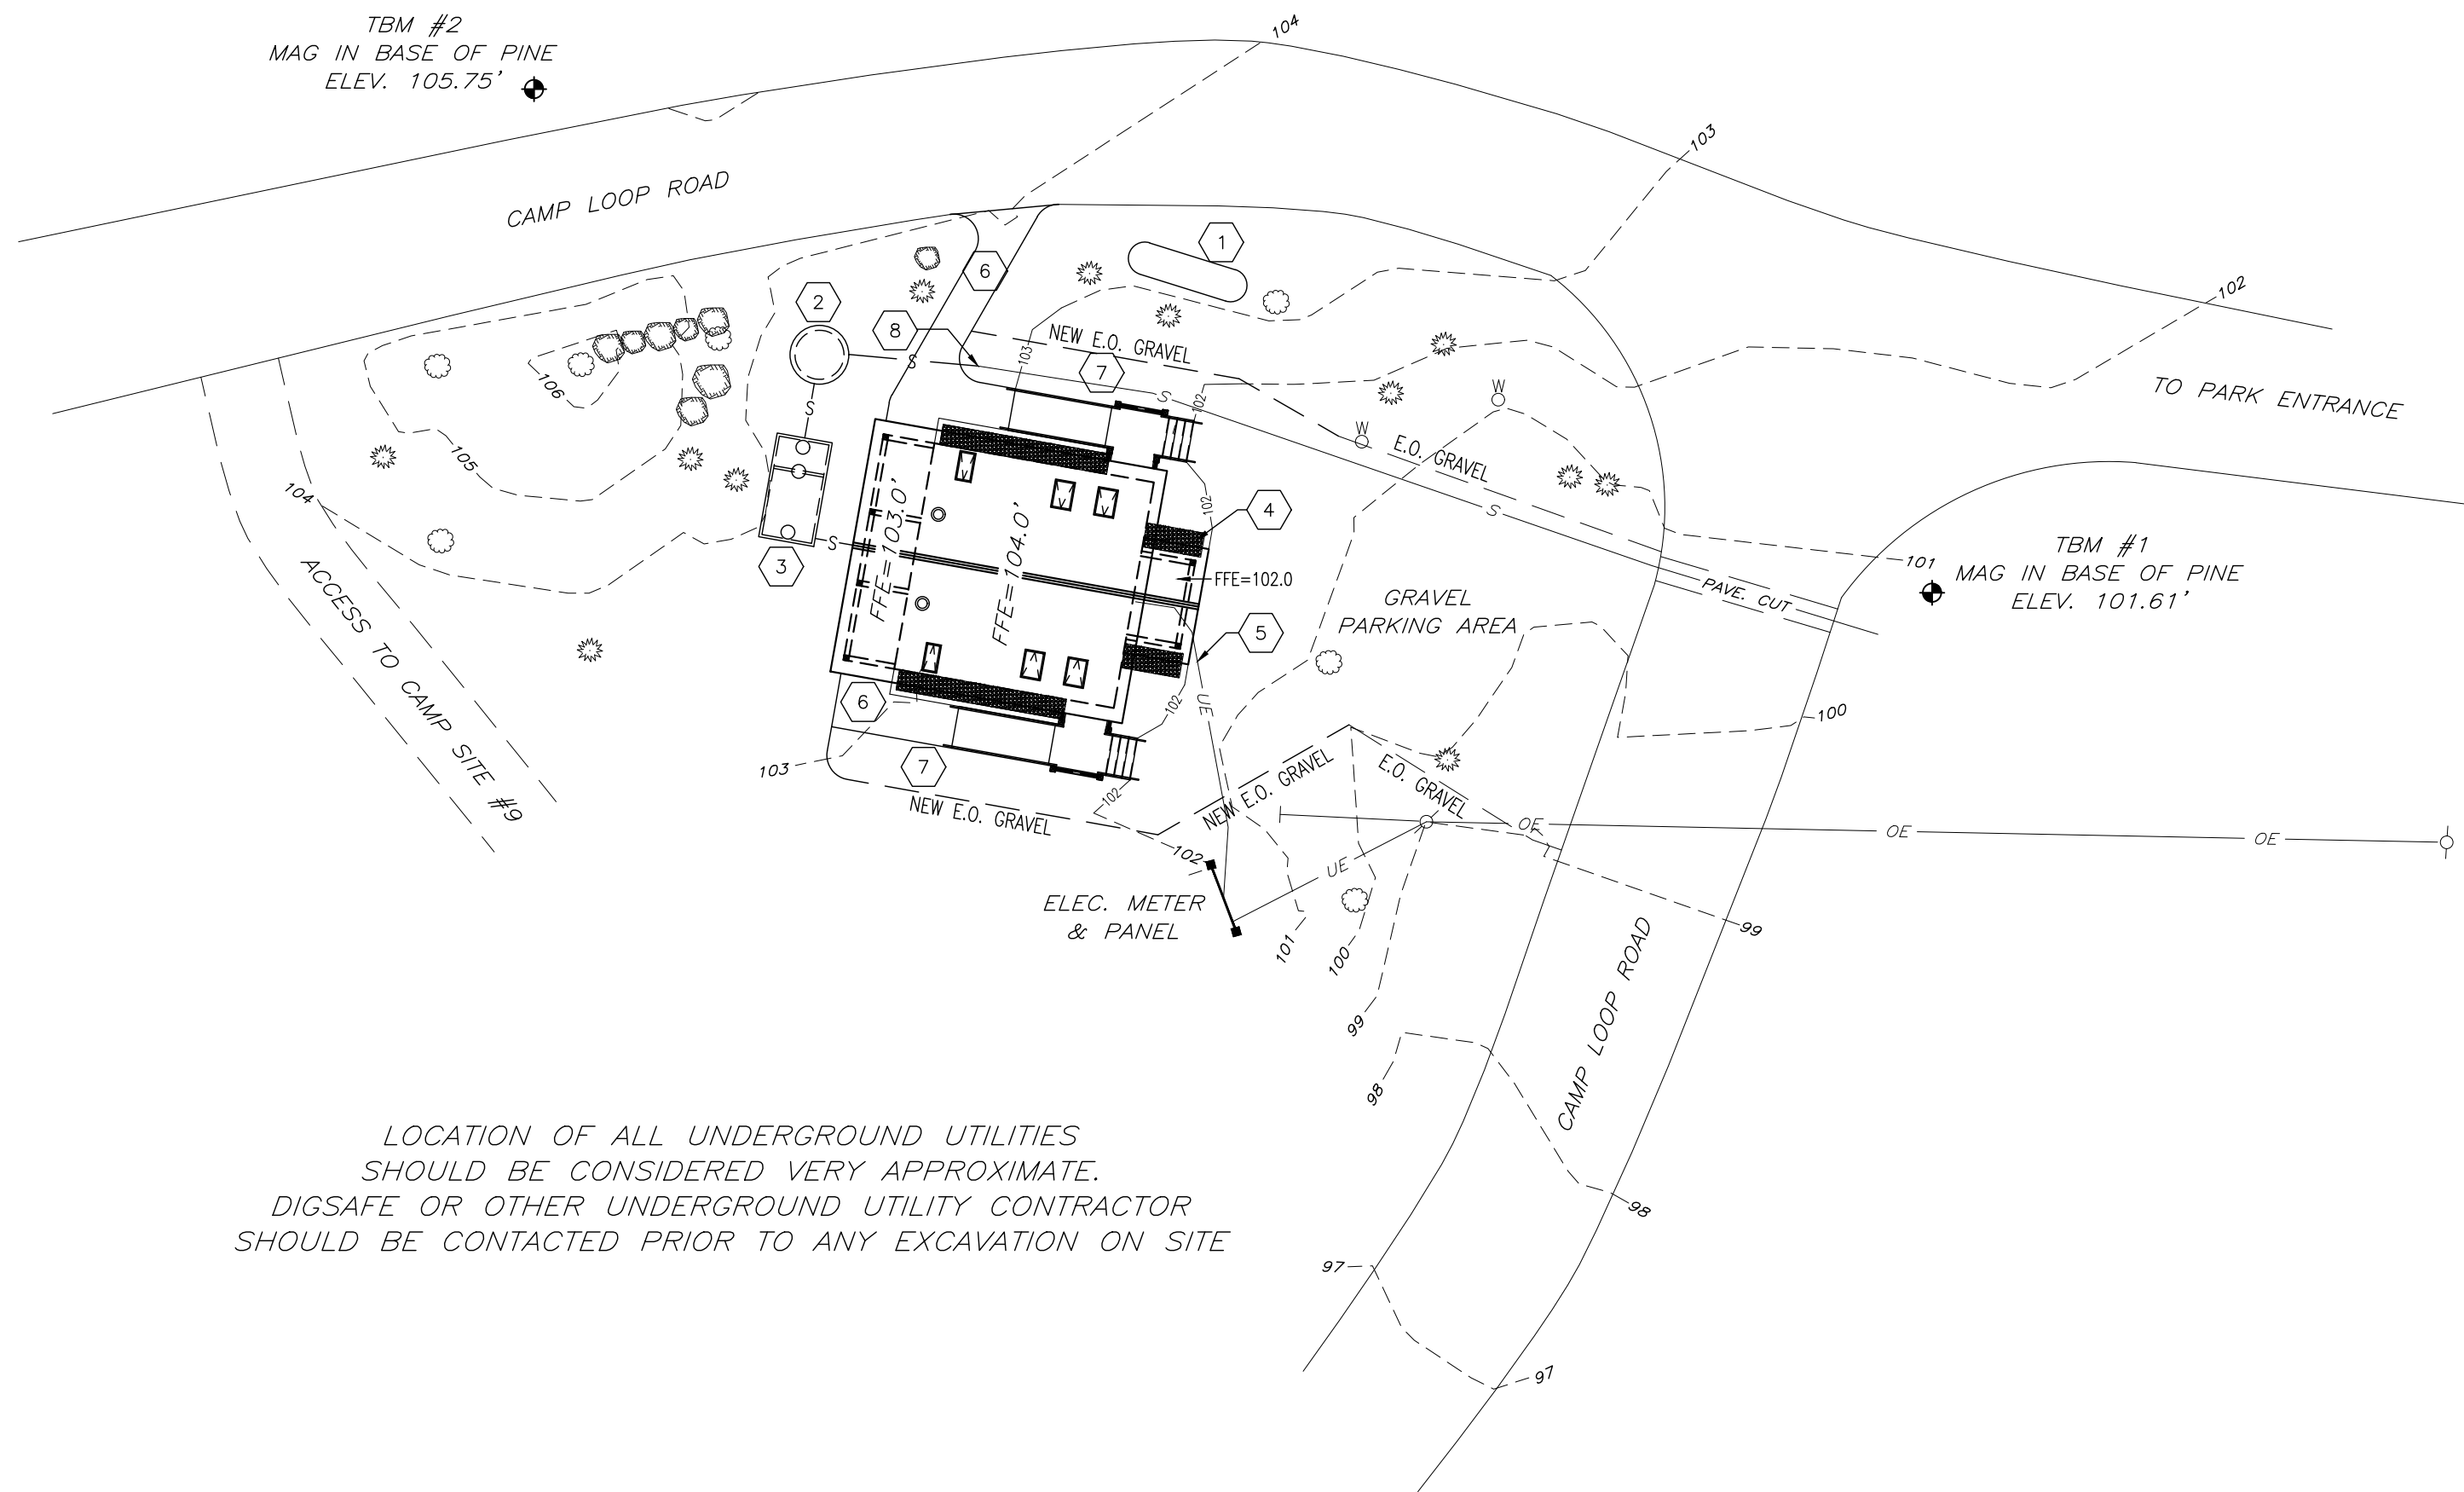

LOCATION OF ALL UNDERGROUND UTILITIES
SHOULD BE CONSIDERED VERY APPROXIMATE.
DIGSAFE OR OTHER UNDERGROUND UTILITY CONTRACTOR
SHOULD BE CONTACTED PRIOR TO ANY EXCAVATION ON SITE

A TYP. SURFACE PREPARATIONS

2 SITE PLAN

Farms Data:

BUILDING #: PAW 12
BUILDING NAME: Toilet Bldg #4

PROJECT #: CAP 2014


DRAWN BY: SOC

DATE: 6/1/2021

SCALE: 1" = 20'-0"

REVISED: -

COPYRIGHT © BY STATE OF NEW HAMPSHIRE DEPARTMENT
OF RESOURCES & ECONOMIC DEVELOPMENT ALL RIGHTS
RESERVED NO REPRODUCTION WITHOUT PERMISSION

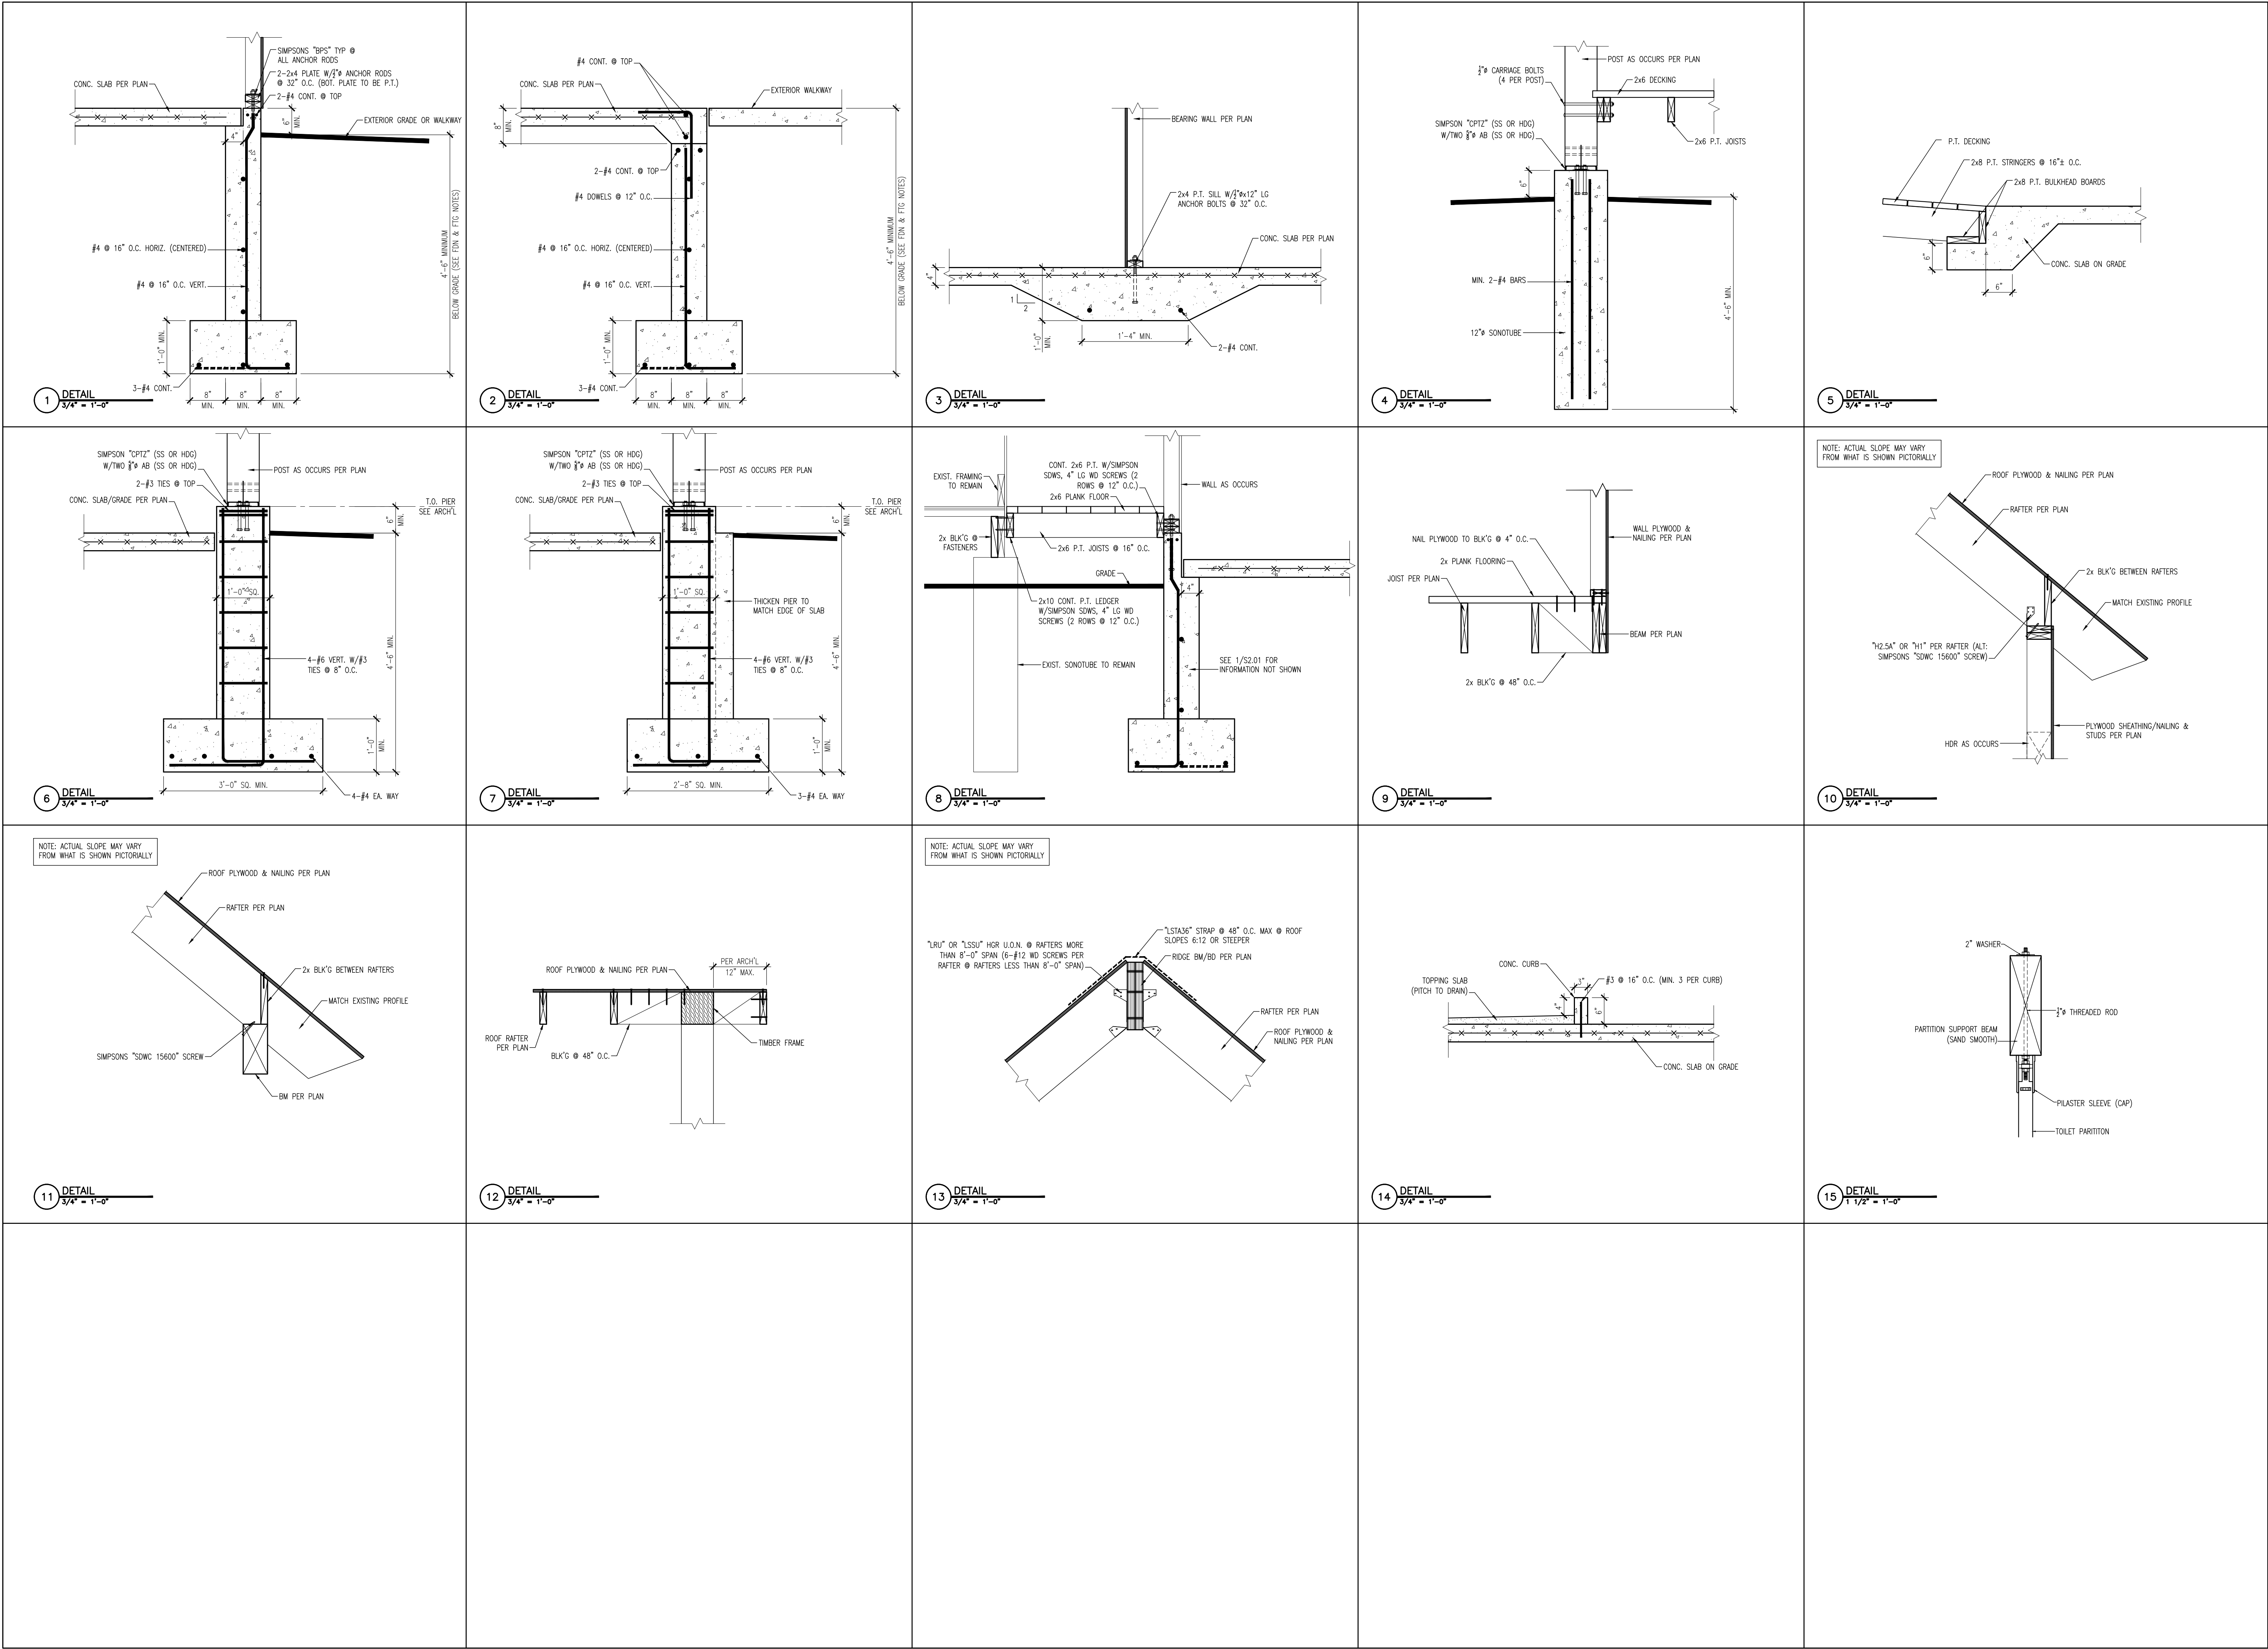

State of New Hampshire
Department of Natural and Cultural Resources

172 Pembroke Road · Concord, NH · 03301
Phone: 603.271.3556
www.nhstateparks.org

PROJECT INFORMATION:
PANTUCKAWAY STATE PARK
TOILET BUILDING #4 RENOVATIONS

SHEET INFORMATION:
STRUCTURAL DETAILS

FARMS Data:
BUILDING #: PAW12
BUILDING NAME: Toilet Bldg #4

PROJECT #: CAP 2014
DRAWN BY: SDC
DATE: 6/1/2021
SCALE: 3/4" = 1'-0"
REVISED: -
COPYRIGHT © BY STATE OF NEW HAMPSHIRE DEPARTMENT OF RESOURCES & ECONOMIC DEVELOPMENT ALL RIGHTS RESERVED NO REPRODUCTION WITHOUT PERMISSION

S2.01

INTERIOR ELEVATION

1
2
3

INTERIOR ELEVATION NUMBER

SHEET WHERE SHOWN

EXTERIOR ELEVATION

1
2
3

EXTERIOR ELEVATION NUMBER

SHEET WHERE SHOWN

BUILDING SECTION

1
2
3

BUILDING SECTION NUMBER

SHEET WHERE SHOWN

WALL SECTION

1
2
3

WALL SECTION NUMBER

SHEET WHERE SHOWN

DETAILS

1
2
3

DETAIL NUMBER

SHEET WHERE SHOWN

WINDOW & FRAME TYPE

DATUM/WORK POINT

DOOR NUMBER

INDICATES ALIGNMENT

ACCESSORY TYPE

ROOM TAG

REVISION NUMBER

PARTITION TYPE

INDICATES BARRIER FREE ACCESS. ITEMS DESIGNATED MUST COMPLY WITH LATEST LOCAL CODE EDITIONS AND FEDERAL ACCESSIBILITY LEGISLATION

DEMOLITION NOTE


THE FOLLOWING TABLE OF ABBREVIATIONS IS PROVIDED FOR THE CONVENIENCE OF THE CONTRACTOR. IT IS NOT INTENDED TO SERVE AS A COMPLETE LIST OF ALL ABBREVIATIONS TO BE FOUND IN THE CONTRACT DOCUMENTS. SHOULD THE CONTRACTOR REQUIRE ANY CLARIFICATION OR INTERPRETATION HEREOF, HE SHALL PROMPTLY SO NOTIFY THE ARCHITECT.									
1 # 2 3 21</									

FIXTURE SCHEDULE

ACCESSORY SCHEDULE

PLAN		PLAN		PLAN		PLAN		PLAN		PLAN		PLAN		PLAN		PLAN		PLAN	
FRONT		FRONT		FRONT		FRONT		FRONT		FRONT		FRONT		FRONT		FRONT		FRONT	
SIDE		SIDE		SIDE		SIDE		SIDE		SIDE		SIDE		SIDE		SIDE		SIDE	
L1	COUNTER LAVATORY	L2	COUNTER LAVATORY	T1	TANKLESS TOILET - FLOOR MTD.	T2	TANKLESS TOILET - FLOOR MTD.	U1	URINAL	U2	URINAL	FD	FLOOR DRAIN	US	UTILITY SINK	S1	SHOWER	S2	SHOWER
	ACCESSIBLE HEIGHT		STANDARD HEIGHT		ACCESSIBLE HEIGHT		STANDARD HEIGHT		ACCESSIBLE HEIGHT		STANDARD HEIGHT		RECESSED		FLOOR MTD. STD. HGT.		ACCESSIBLE		STANDARD
PLAN		PLAN		PLAN		PLAN		PLAN		PLAN		PLAN		PLAN		PLAN		PLAN	
FRONT		FRONT		FRONT		FRONT		FRONT		FRONT		FRONT		FRONT		FRONT		FRONT	
SIDE		SIDE		SIDE		SIDE		SIDE		SIDE		SIDE		SIDE		SIDE		SIDE	
A1	TOILET PAPER DISPENSER	A2	PAPER TOWEL DISPENSER	A3	MIRROR @ SINK /COUNTER	A4	SOAP DISPENSER @ SINK/COUNTER	A5	SANITARY NAPKIN DISPOSAL	A6	HOOKS	A7	MOP HOLDER	A8	SOAP DISH	A9	COIN OPERATOR SHOWER CONTROL	A10	BABY CHANGING STATION
	SURFACE MTD. ACCESS. HGT.		SURFACE MTD. ACCESS. HGT.		SURFACE MTD. ACCESS. HGT.		SURFACE MTD. ACCESS. HGT.		SURFACE MTD. ACCESS. HGT.		SURFACE MTD. ACCESS. HGT.		SURFACE MTD. STANDARD HGT.		SURFACE MTD. ACCESS. HGT.		SURFACE MTD. ACCESS. HGT.		SURFACE MTD. ACCESS. HGT.

PLAN	PLAN	PLAN
FRONT	FRONT	FRONT
SIDE	SIDE	SIDE
GB GRAB BARS ACCESSIBLE HEIGHT	S1 TOILET STALL STANDARD HEIGHT	S2 TOILET STALL ACCESSIBLE

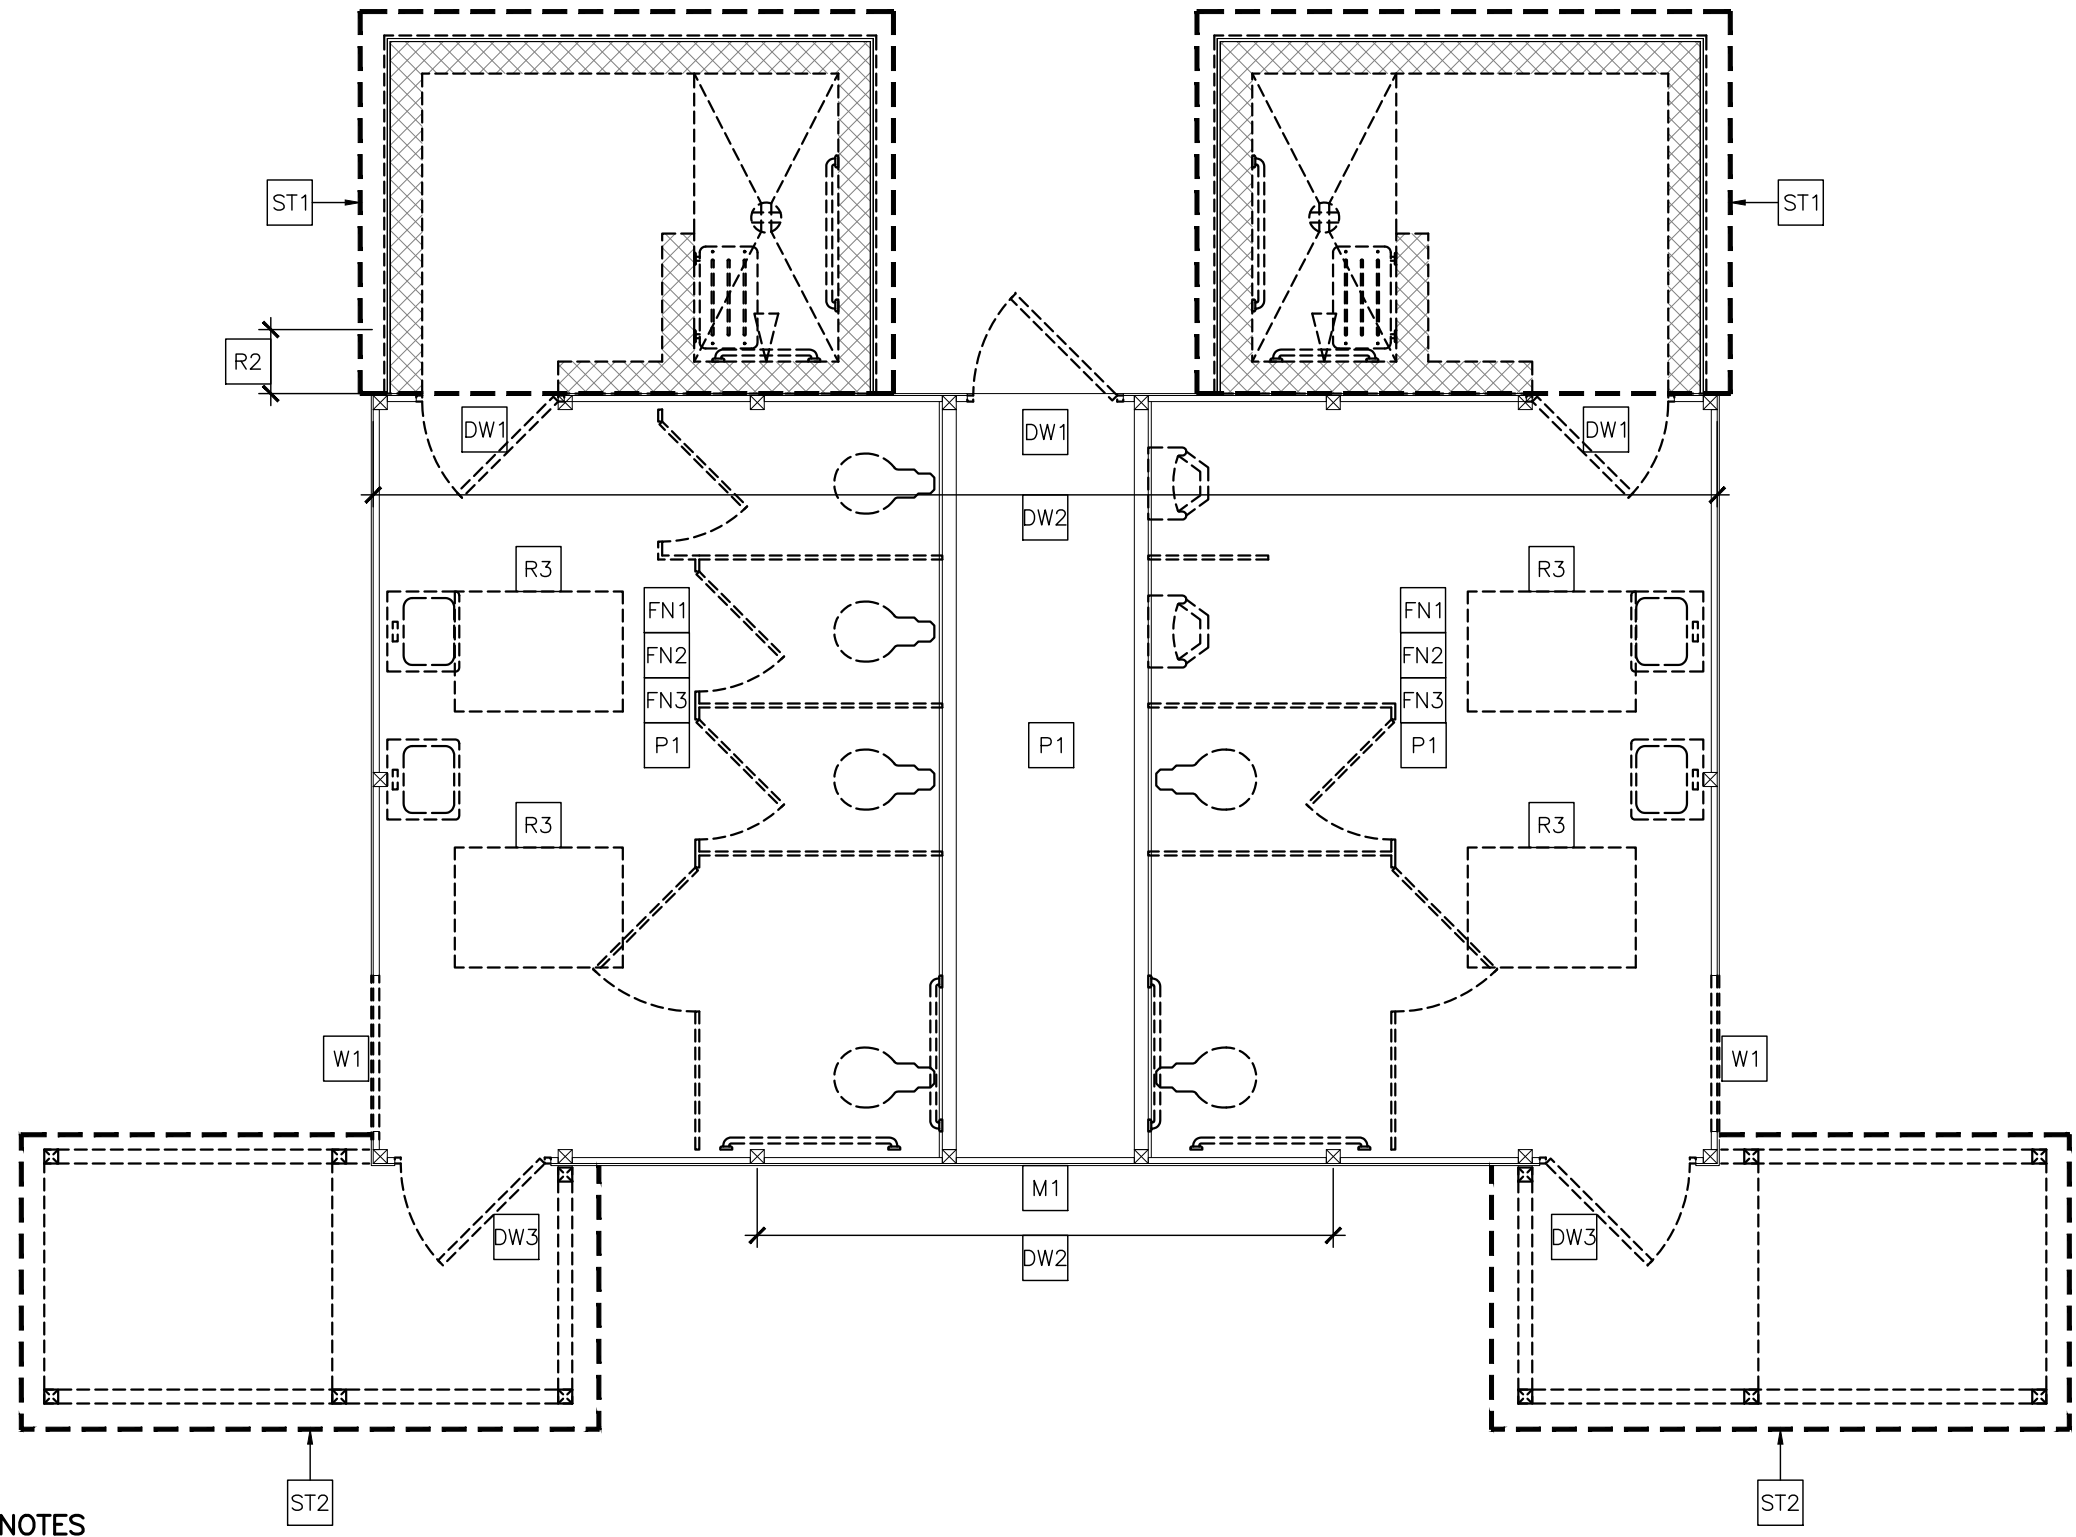

1 DEMOLITION PLAN & NOTES

DEMOLITION NOTES

GENERAL

- THE DEMOLITION PLANS ILLUSTRATE THE GENERAL INTENT AND SCOPE OF ARCHITECTURAL DEMOLITION. THEY ARE NOT INTENDED TO BE A COMPLETE REPRESENTATION OF ALL DEMOLITION WORK REQUIRED. ALL DRAWINGS AND SPECIFICATIONS SHOULD BE CONSIDERED WHEN DETERMINING THE FULL SCOPE OF DEMOLITION REQUIRED FOR THE PROJECT. IT IS THE INTENT OF THE SCOPE TO REQUIRE DEMOLITION OF ALL BUILDING ELEMENTS AS REQUIRED FOR THE INSTALLATION OF NEW WORK FOR THIS PROJECT.
- ITEMS SHOWN AS "DASHED" LINES GENERALLY REPRESENT ITEMS TO BE REMOVED. IT IS THE CONTRACTORS RESPONSIBILITY TO FIELD VERIFY THE EXACT LIMITS AND DETAILS OF DEMOLITION AND COORDINATE WITH THE PLANS AND DETAILS OF NEW WORK.
- UNLESS OTHERWISE INDICATED ON THE DRAWINGS, REMOVE PARTITIONS COMPLETE TO THE STRUCTURES ABOVE.
- REMOVE DOORS, FRAMES AND HARDWARE INCLUDING SIDELIGHTS, TRANSOMS AND THRESHOLDS WHERE DOORS ARE SHOWN TO BE REMOVED.
- AFTER DEMOLITION IS COMPLETE, PATCH ALL SURFACES THAT REMAIN AS NEEDED TO RECEIVE NEW FINISHES, OR TO MATCH EXISTING FINISH TO REMAIN (IF NO NEW FINISH IS SCHEDULED).
- REMOVE EXISTING FINISHES AS REQUIRED TO ACCOMMODATE THE NEW CONSTRUCTION.
- REMOVE ALL UNUSED ELECTRICAL, MECHANICAL, PLUMBING, ETC. SYSTEMS BACK TO THEIR POINT OF ORIGIN.
- THE GENERAL CONTRACTOR IS RESPONSIBLE FOR PROVIDING AND INSTALLING ANY AND ALL NECESSARY SHORING AND TEMPORARY SUPPORTS REQUIRED DURING CONSTRUCTION. NO STRUCTURAL ELEMENTS SHALL BE REMOVED WITHOUT HAVING SUFFICIENT SHORING IN PLACE.
- PROVIDING CORING AND TRENCHING IN EXISTING CONSTRUCTION AS REQUIRED FOR NEW WORK. PATCH TO MATCH EXISTING.
- SALVAGE EXISTING WOOD SIGNAGE AND DISPLAY BOARDS FOR REUSE.

STRUCTURAL

ST1 - REMOVE EXISTING SHOWER ROOM ADDITION COMPLETE, INCLUDING: FROST WALLS, FOOTING, SLAB, WALLS, ROOFS AND ALL FIXTURES, FITTINGS AND APPURTENANCES.

ST2 - REMOVE EXISTING PIERS, RAMP AND HANDRAILS COMPLETE.

DOORS AND WINDOWS

DW1 - REMOVE EXISTING DOOR, FRAME AND HARDWARE COMPLETE.

DW2 - REMOVE EXISTING UPPER WINDOWS AND SCREENS, PREP AREA FOR NEW INFILL AND WINDOWS.

DW3 - REMOVE AND SALVAGE EXISTING DOOR, FRAME AND SCREEN DOOR. CUT DOWN DOOR AS REQUIRED TO CLEAR NEW FLOOR ELEVATION. PREP FOR REINSTALLATION IN NEW LOCATION.

FINISHES

FN1 - REMOVE TOILET PARTITIONS, URINAL SCREENS AND ALL APPURTENANCES COMPLETE THROUGHOUT

FN2 - REMOVE EXISTING FLOOR TILE AND SUB FLOOR COMPLETE DOWN TO EXISTING 2x PLANKS.

FN3 - REMOVE EXISTING WALL AND CEILING FINISHES COMPLETE. PREP FOR NEW FINISHES.

ROOFS

R1 - REMOVE EXISTING SHINGLES AND ROOF FELT DOWN TO EXISTING SHEATHING COMPLETE, PREP TO RECEIVE NEW ROOFING.

R2 - REMOVE ROOF OVERHANG AND PREP FOR NEW CONSTRUCTION.

R3 - REMOVE PORTION OF EXISTING ROOF AS REQUIRED FOR INSTALLATION OF NEW SKYLIGHTS.

PLUMBING


P1 - REMOVE EXISTING PLUMBING FIXTURES, PIPING AND ALL APPURTENANCES COMPLETE. SEE PLUMBING DRAWINGS FOR ADDITIONAL INFORMATION


MISCELLANEOUS

M1 - REMOVE AND SALVAGE EXISTING NOTICE BOARD AND SIGNAGE FOR REINSTALLATION. COORDINATE NEW LOCATION WITH OWNER.


WALLS

W1 - REMOVE PORTION OF EXISTING WALL AS REQUIRED FOR REINSTALLATION OF SALVAGED DOOR AND FRAME.

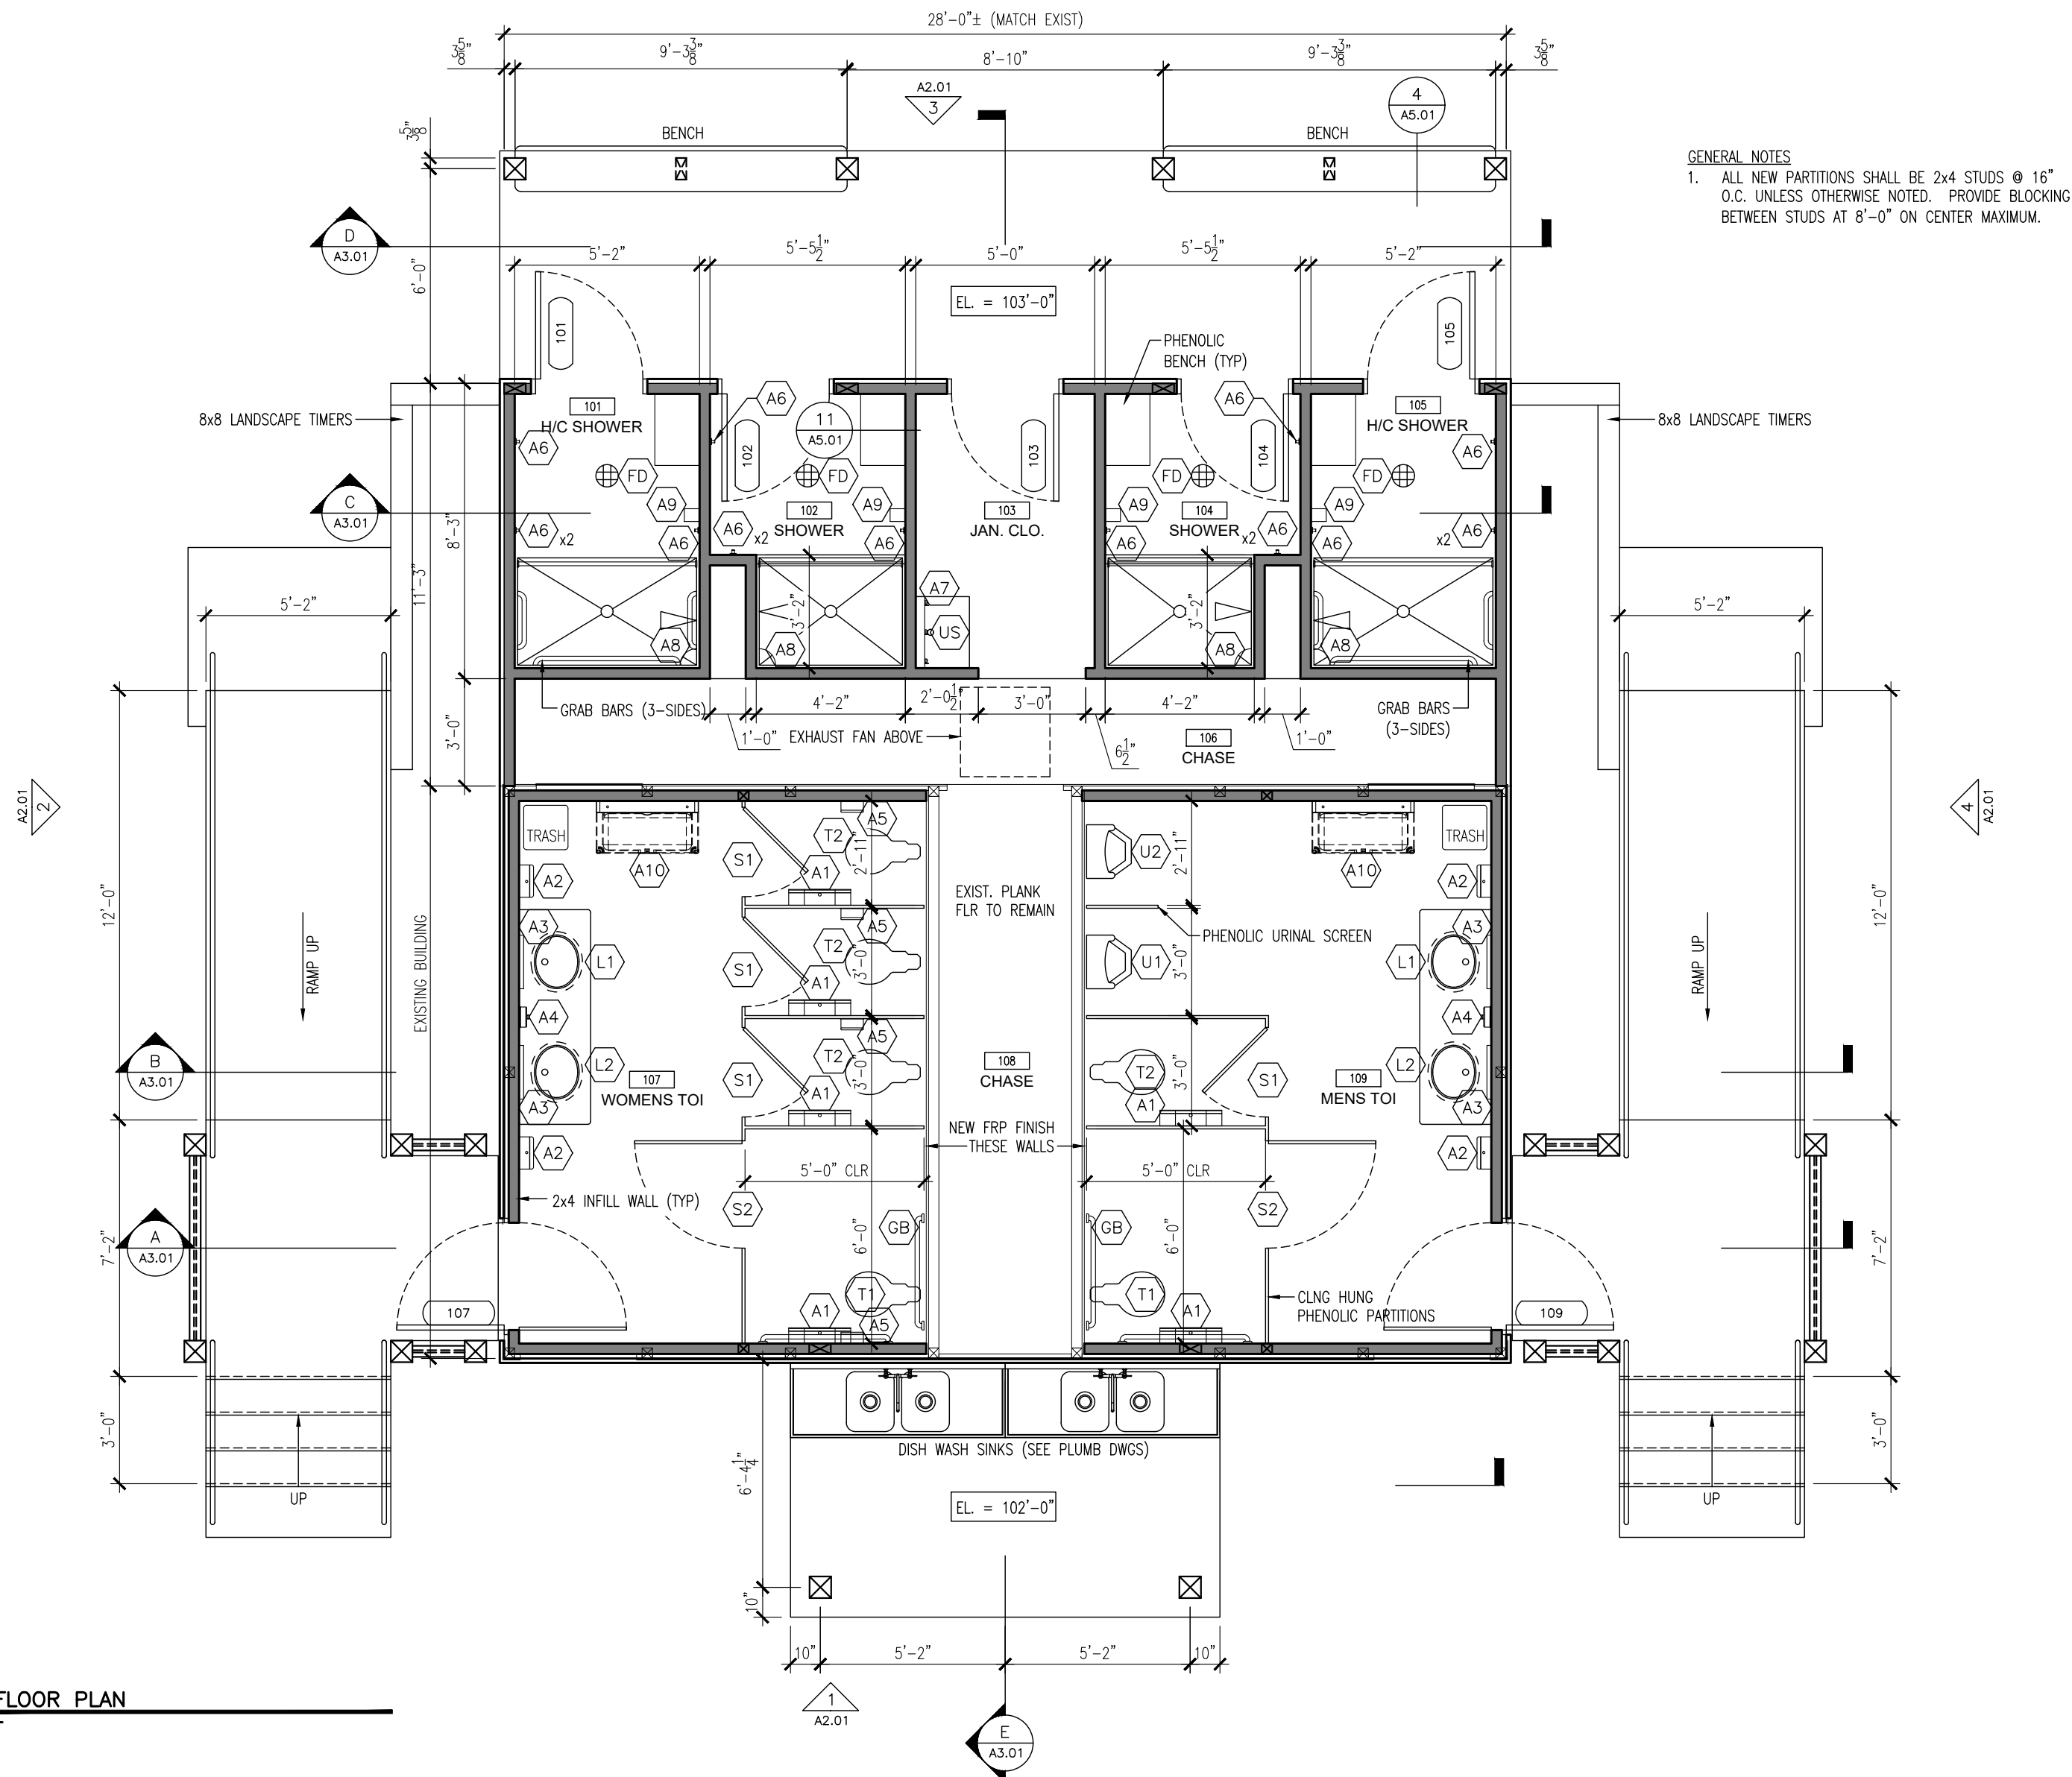


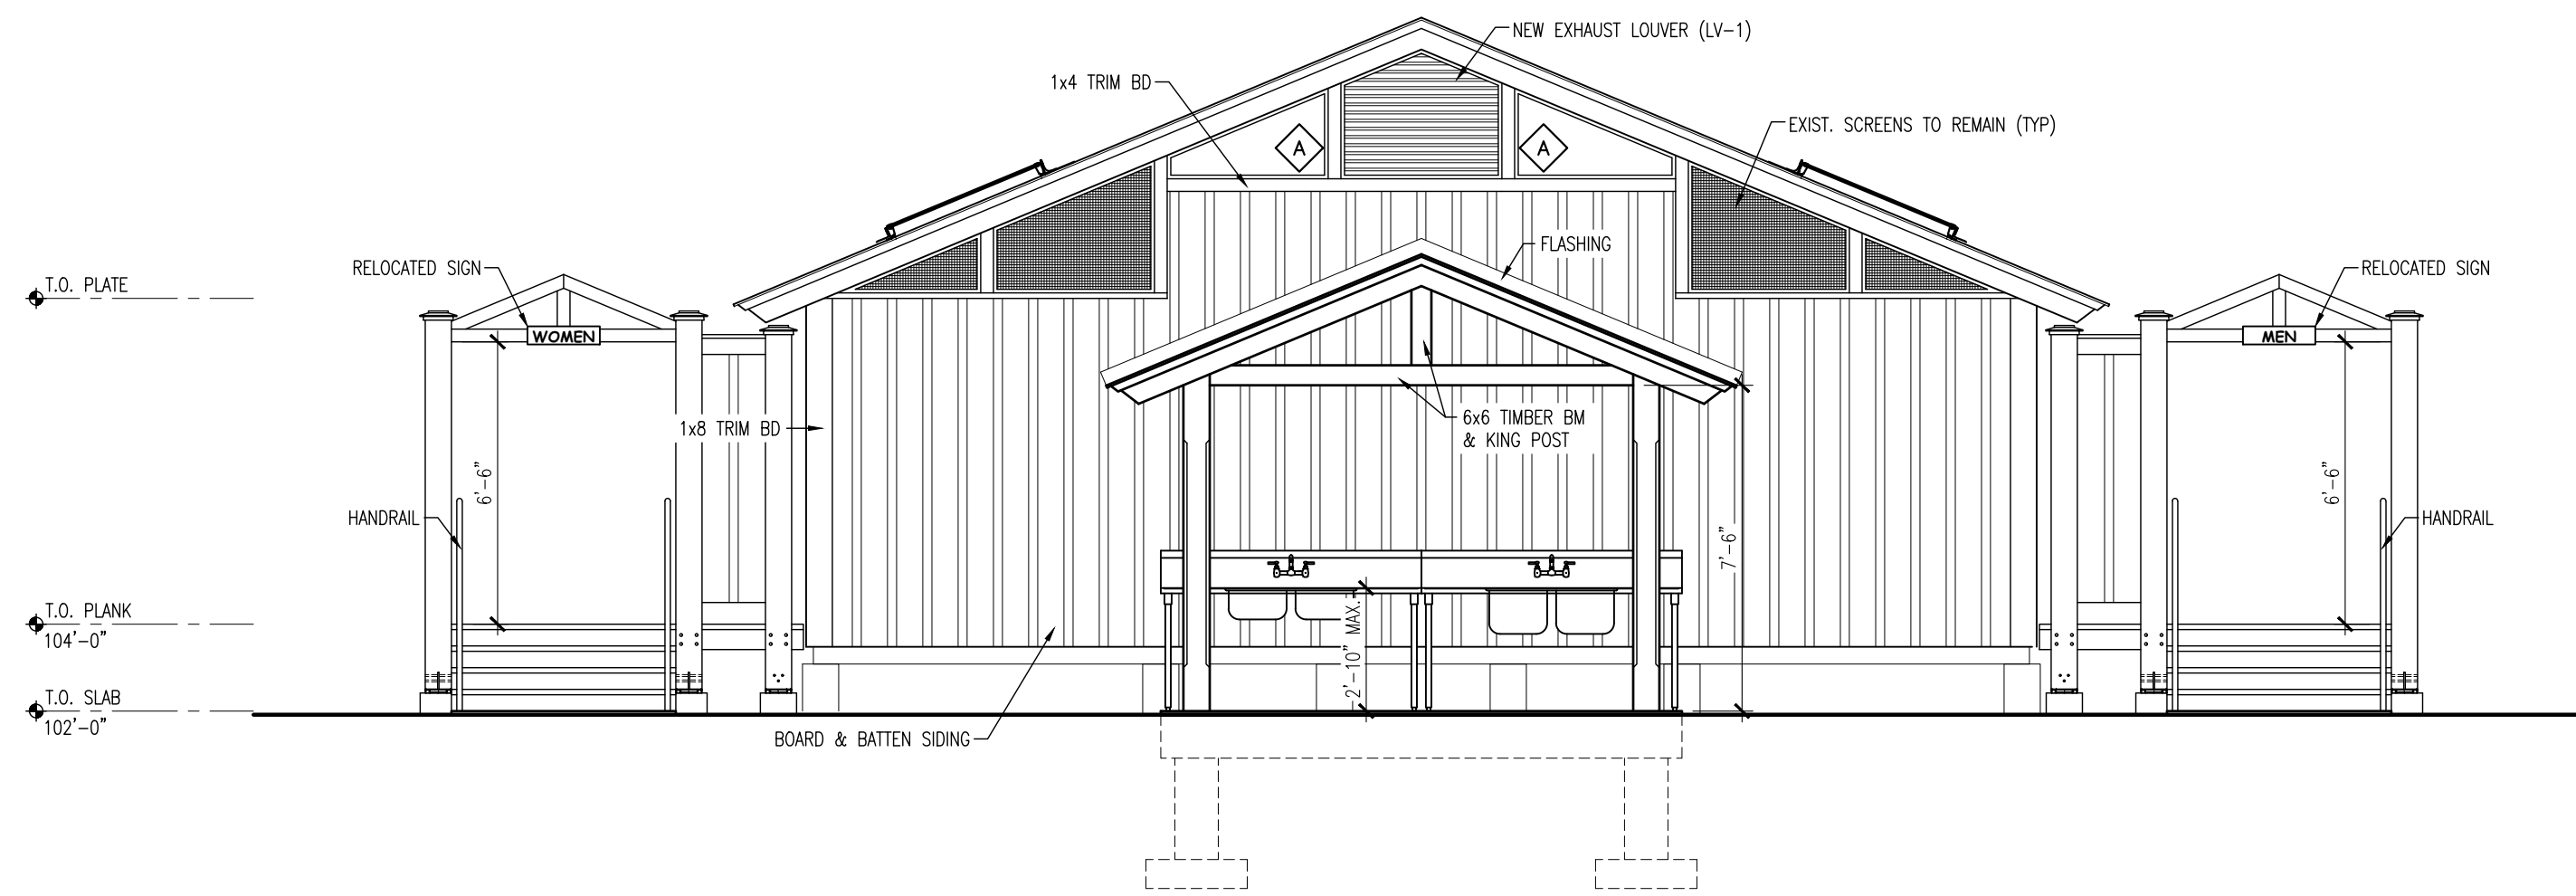


1 FRONT ELEVATION

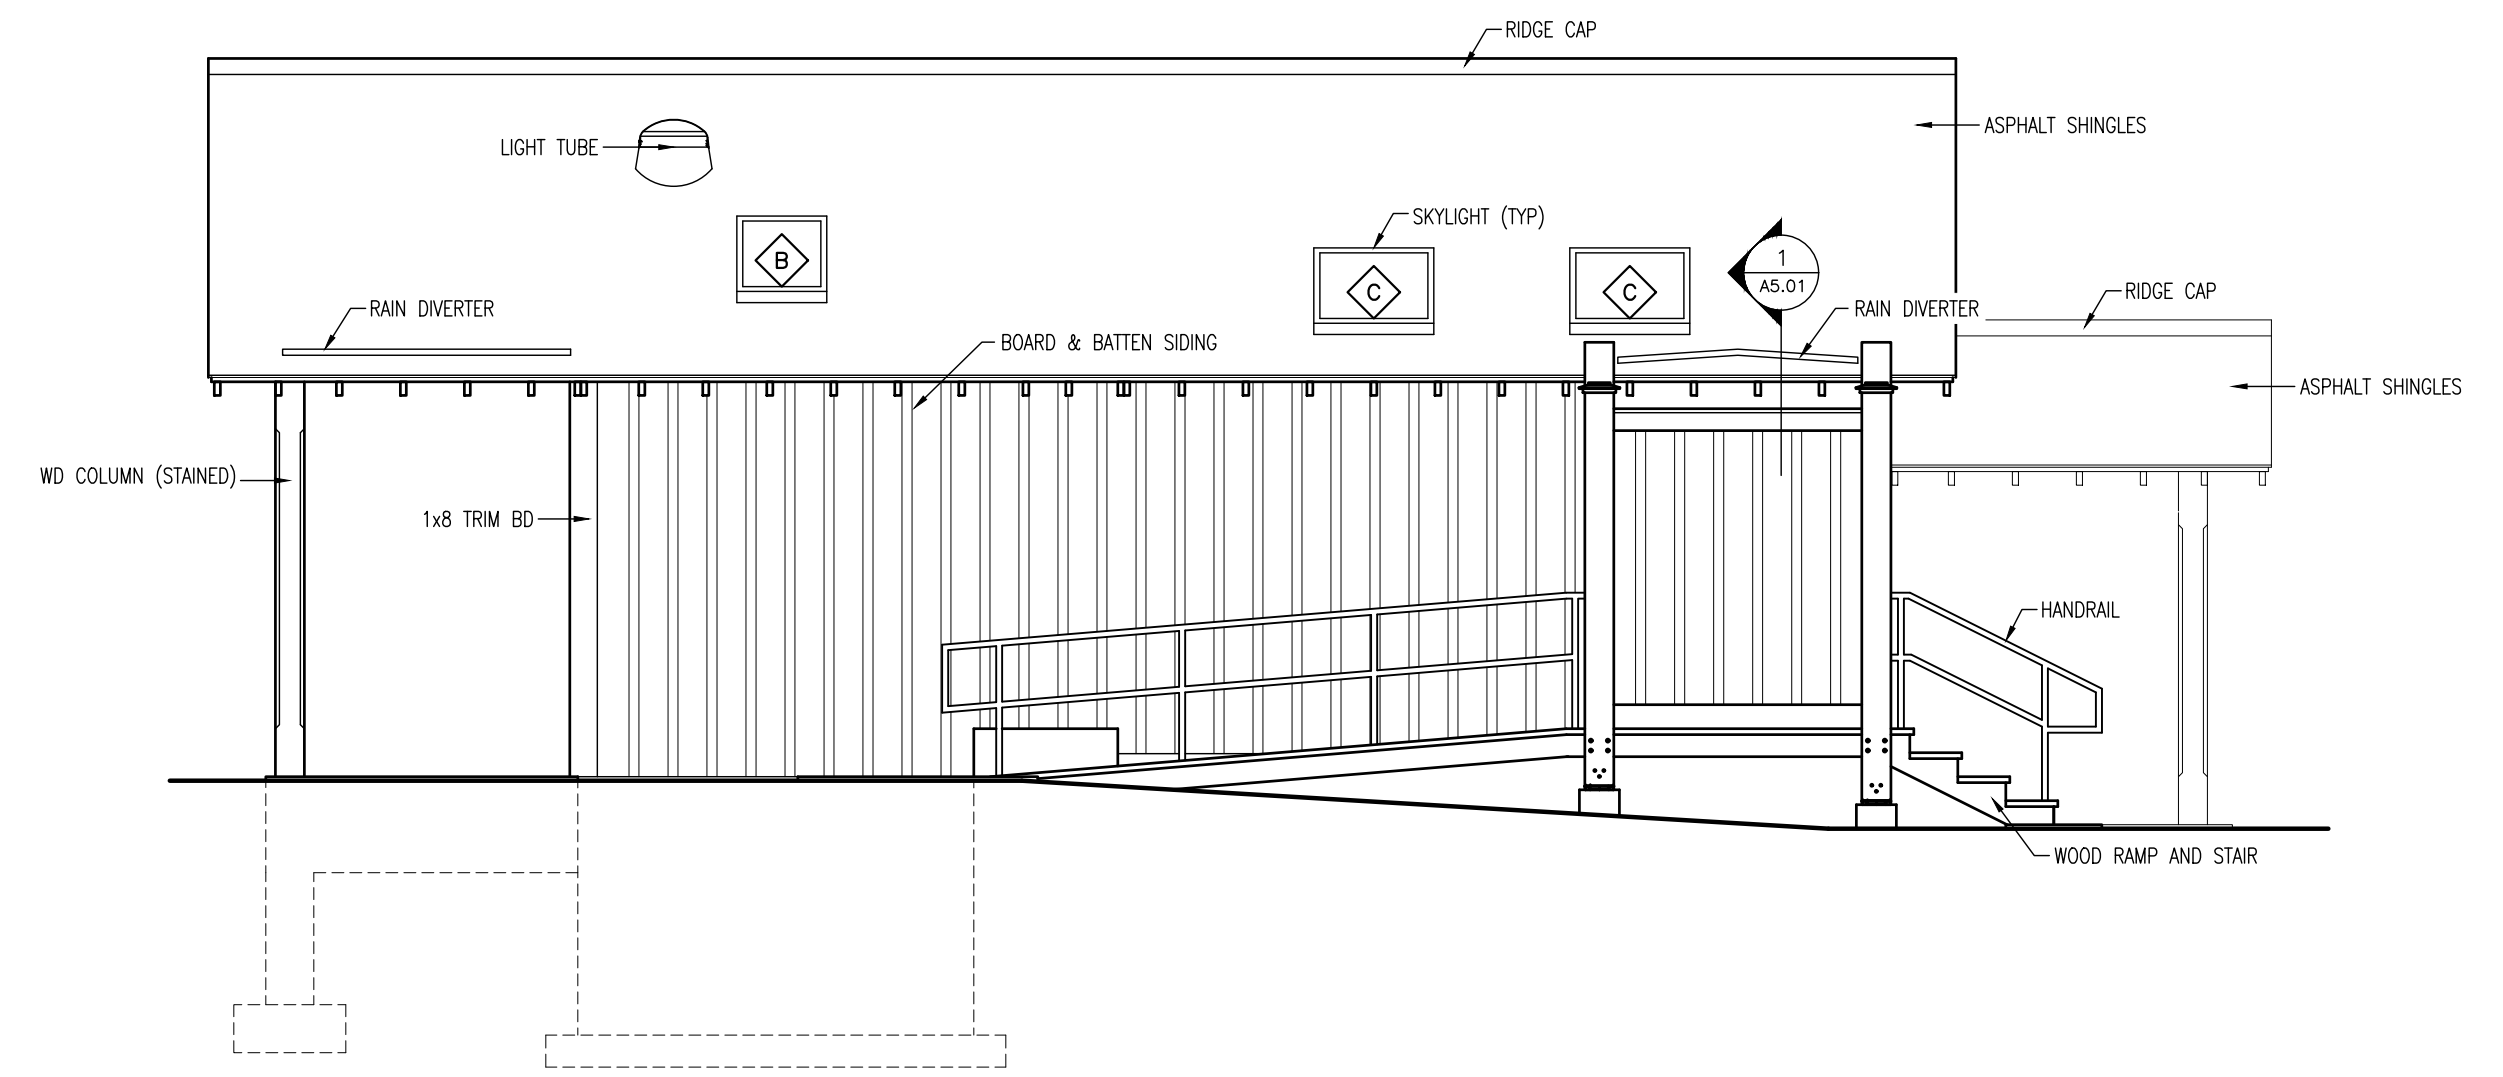


2 LEFT ELEVATION

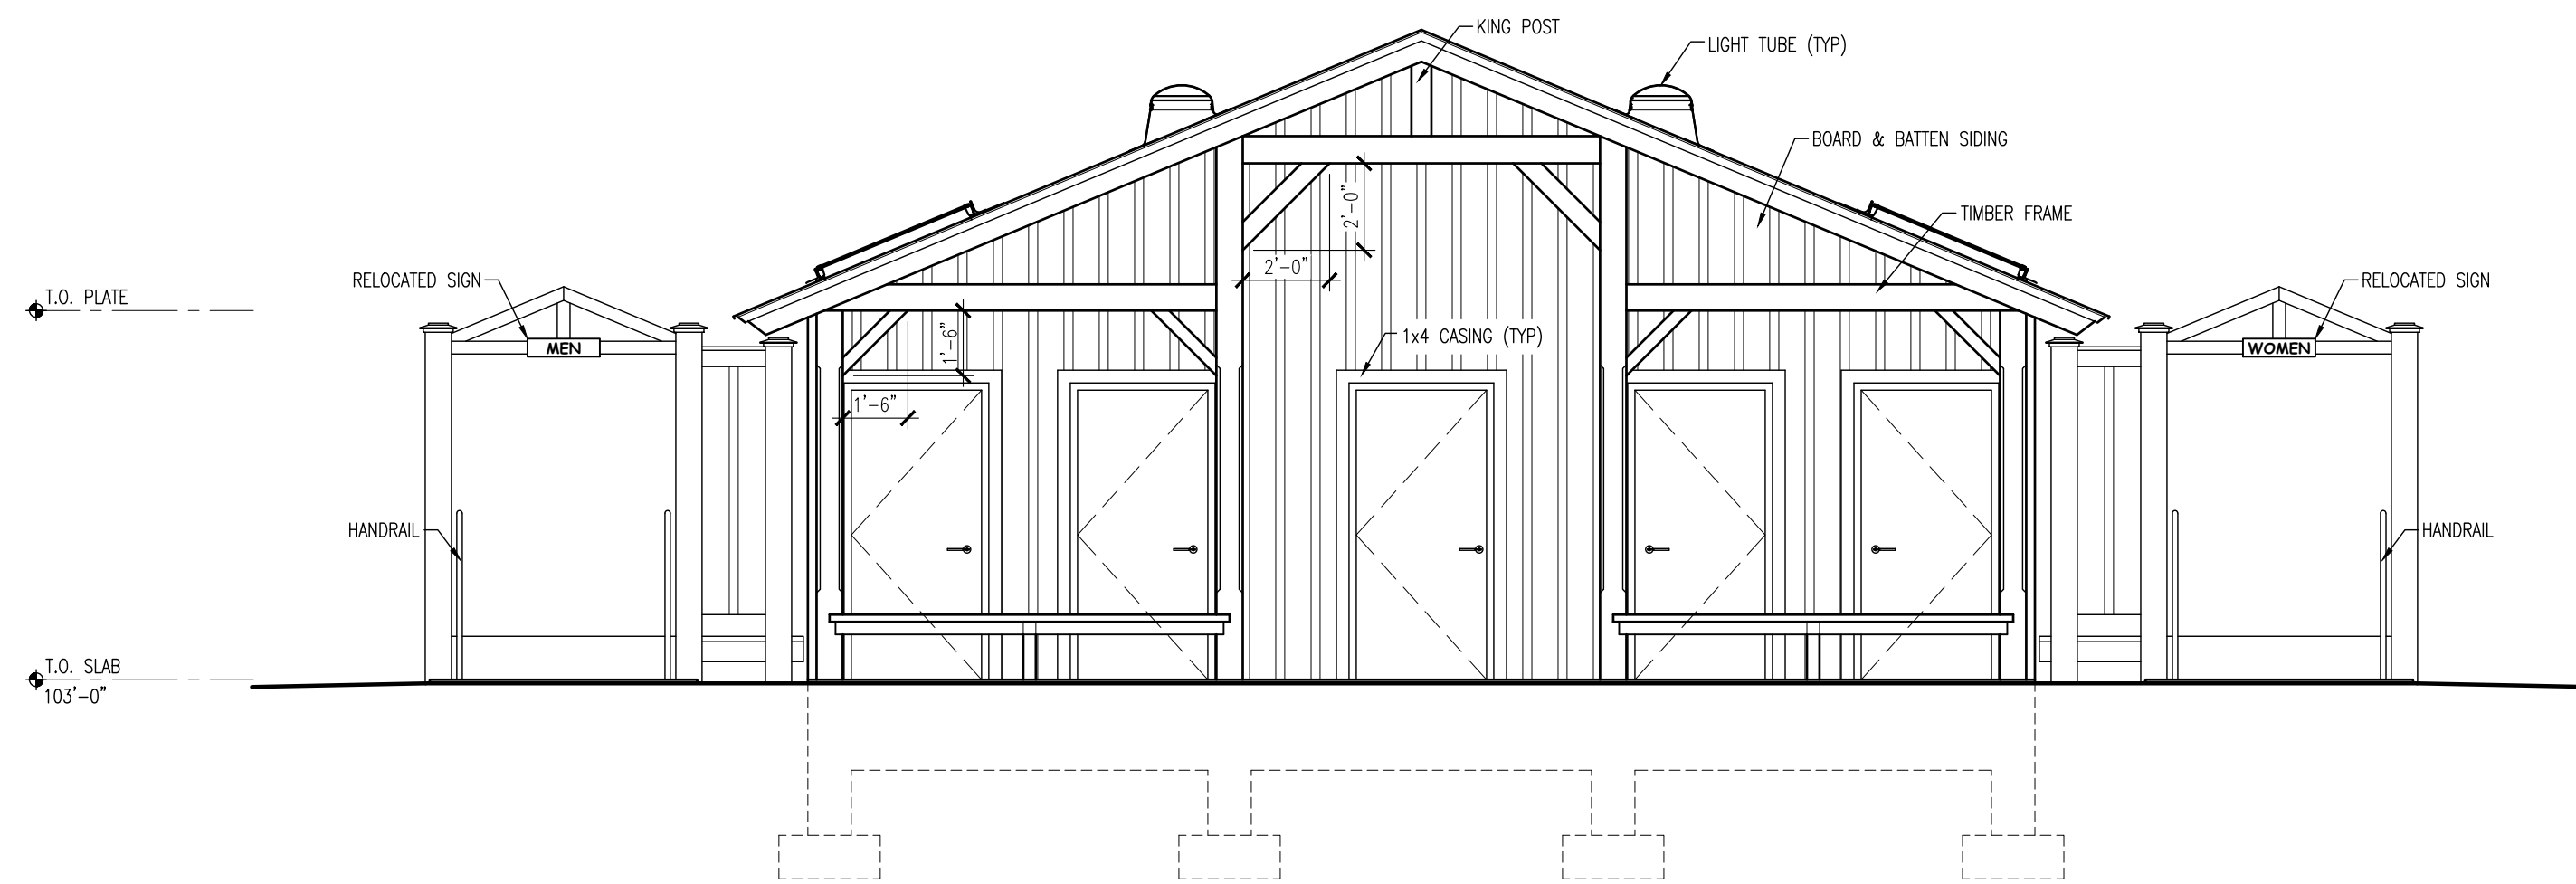


3 REAR ELEVATION

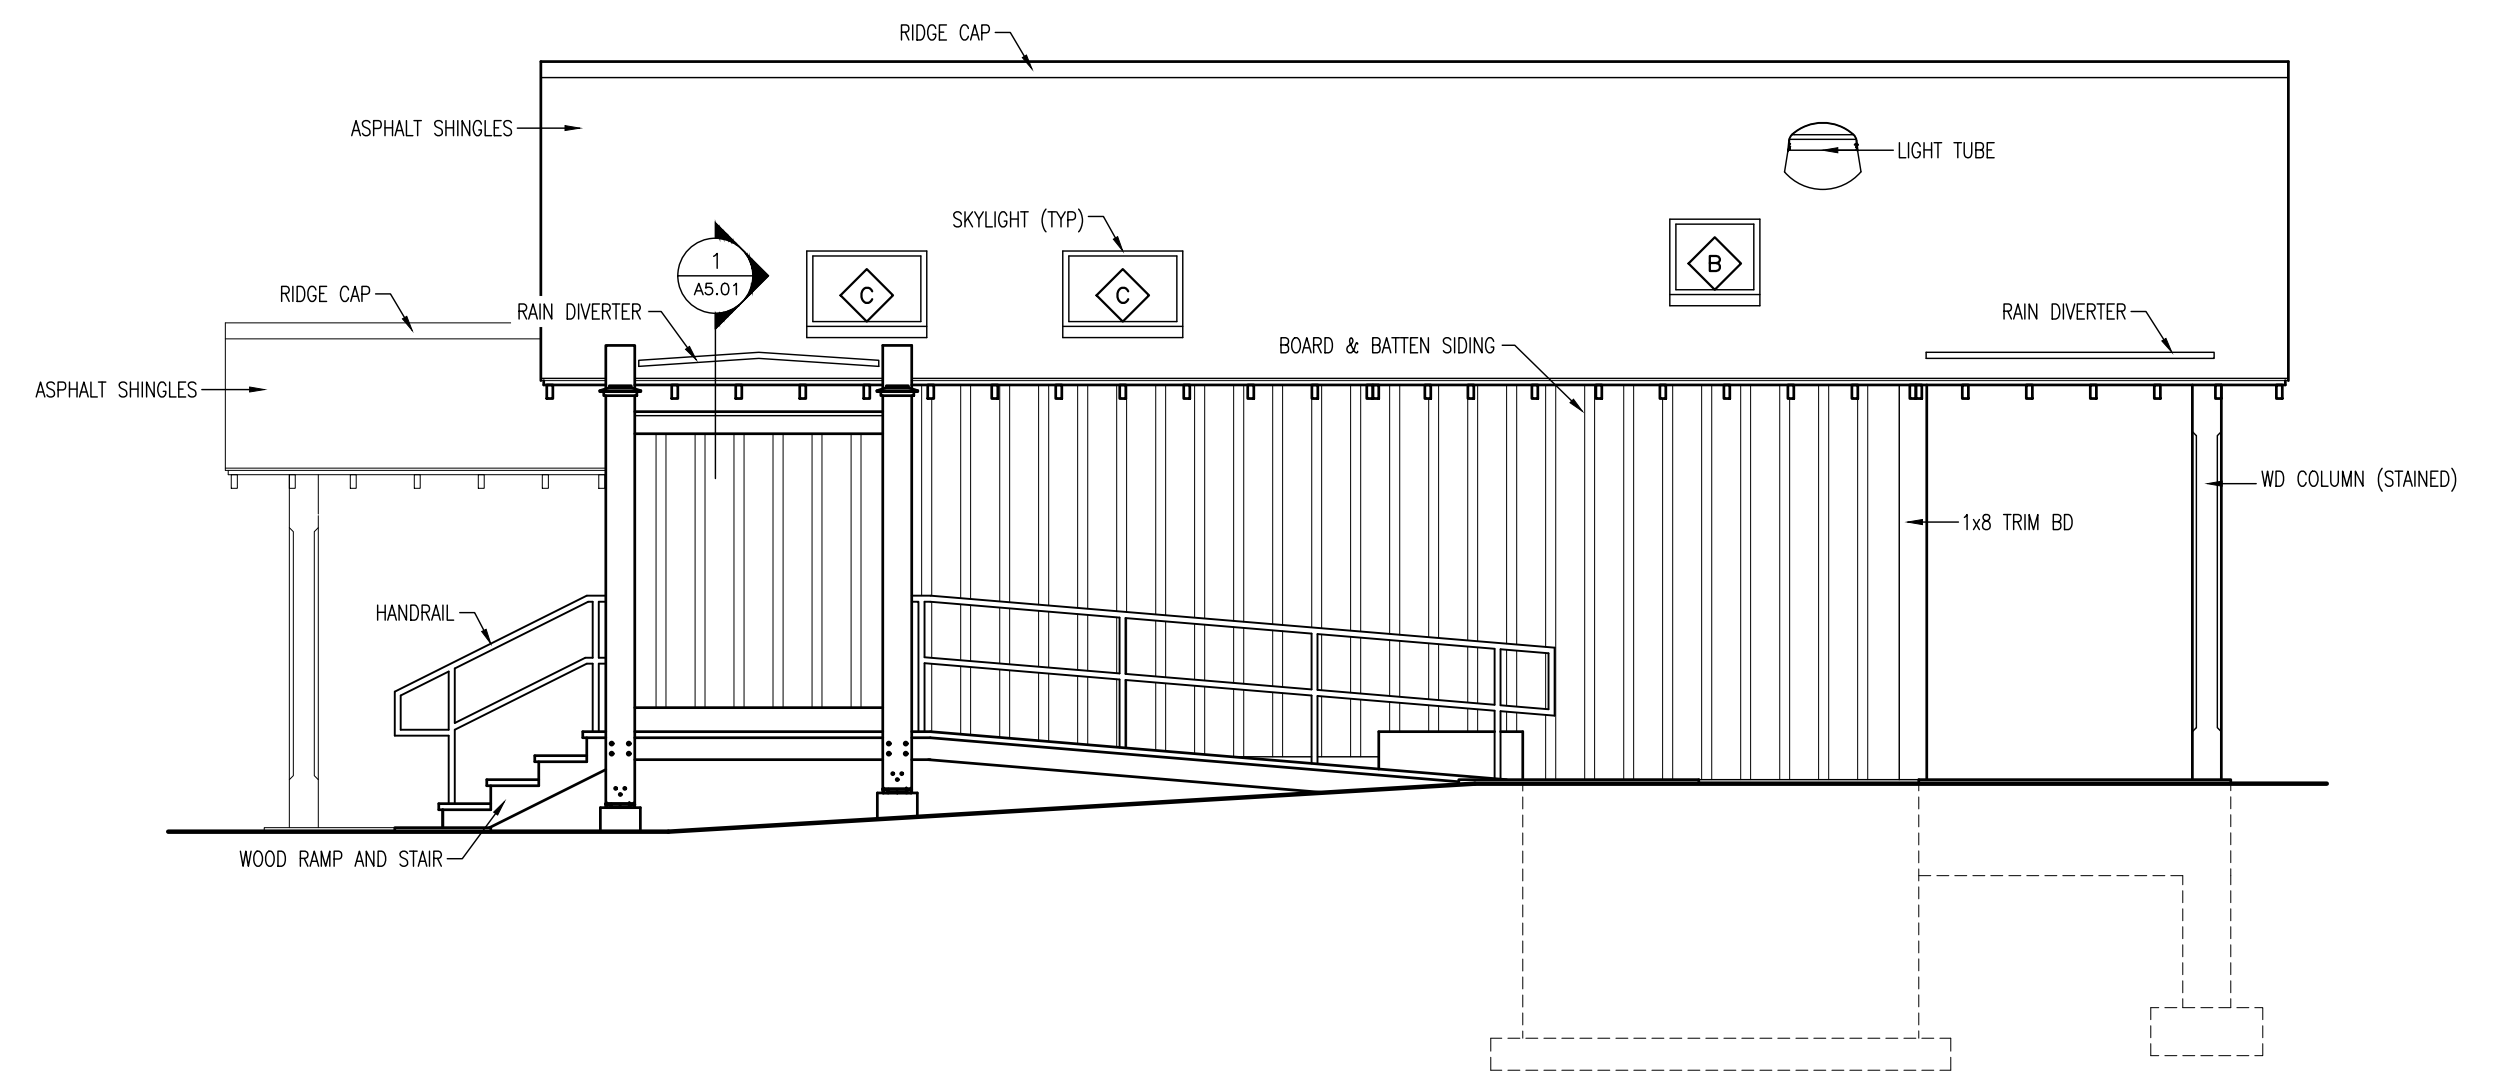


4 RIGHT ELEVATION

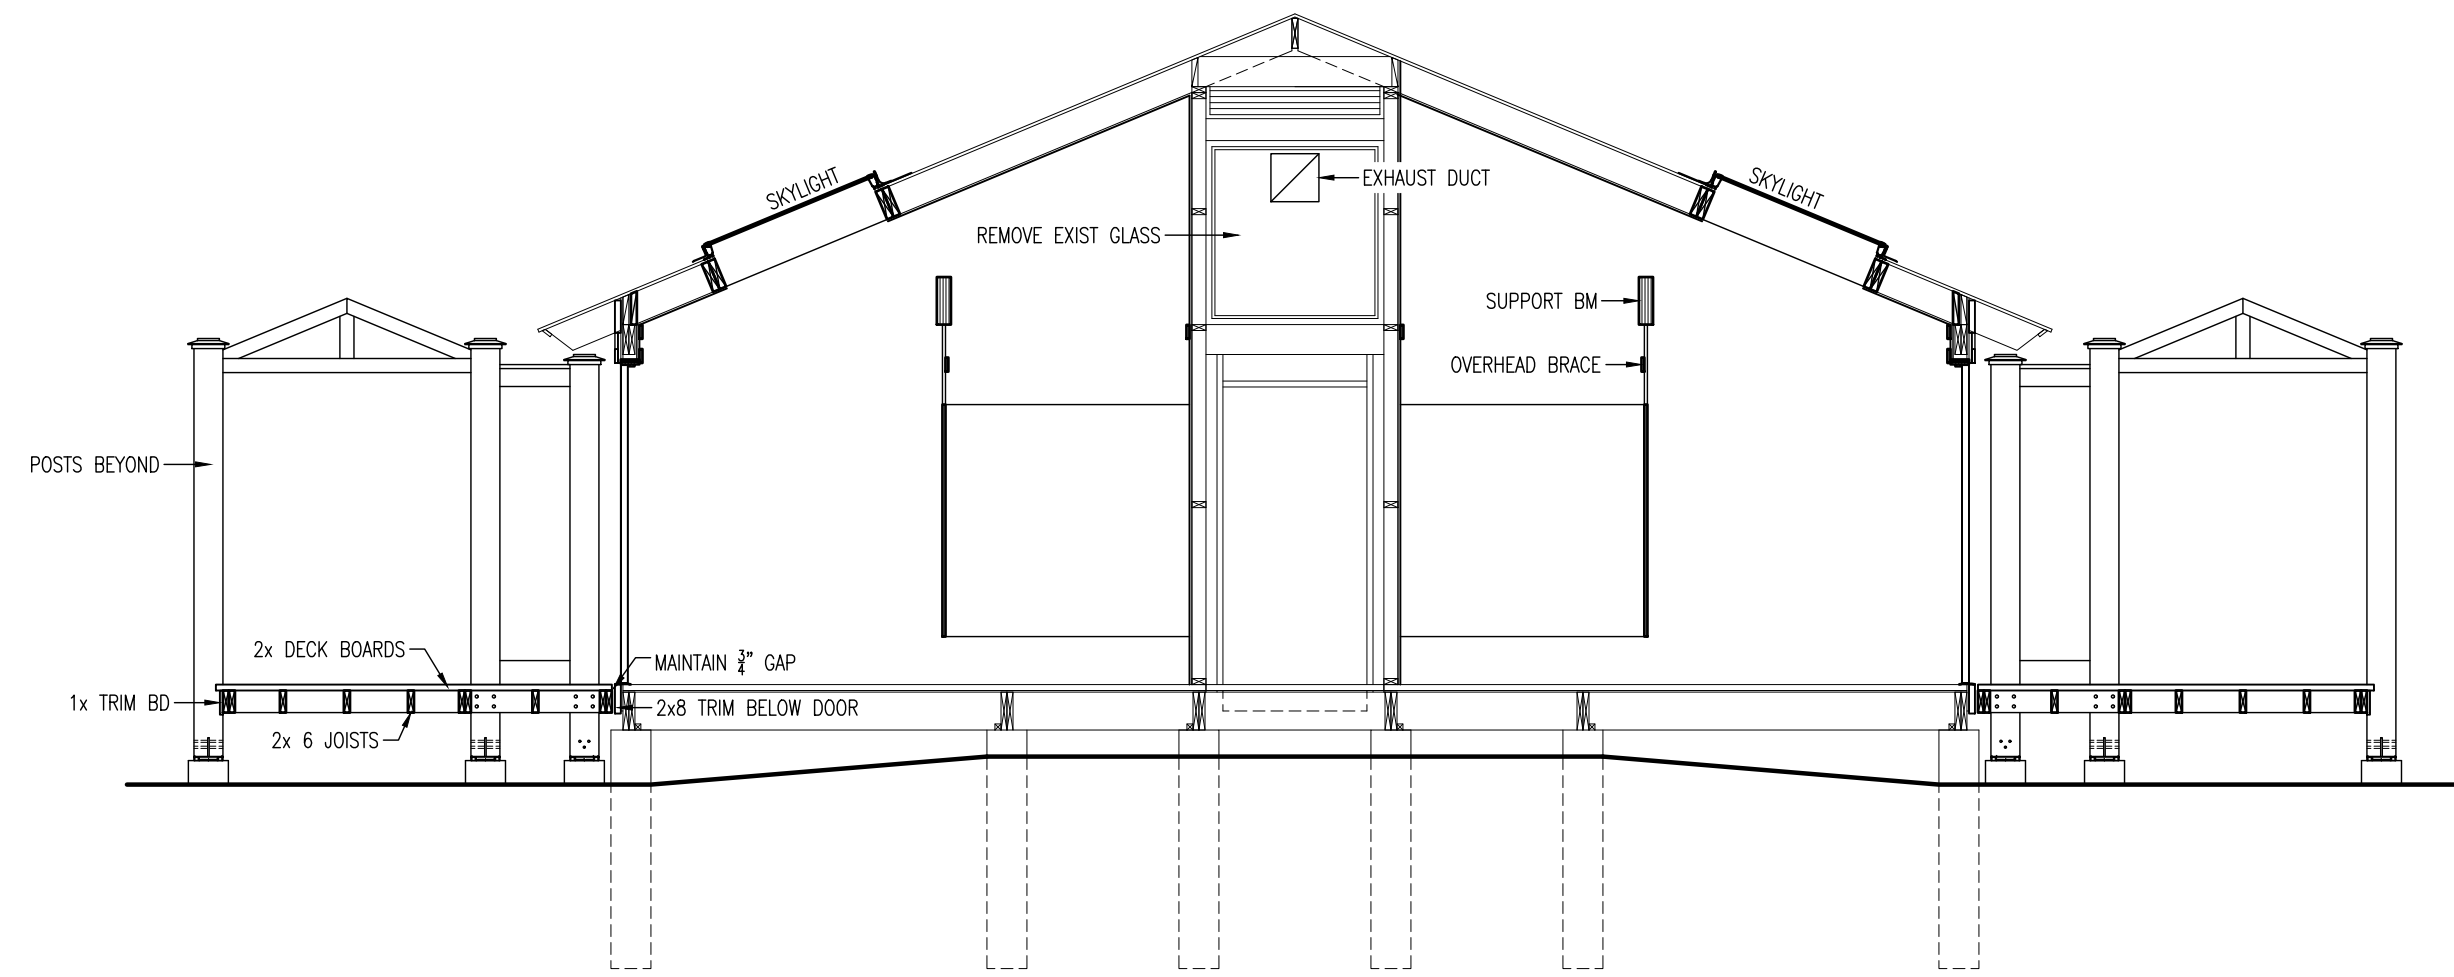


A CROSS SECTION @ ENTRANCE

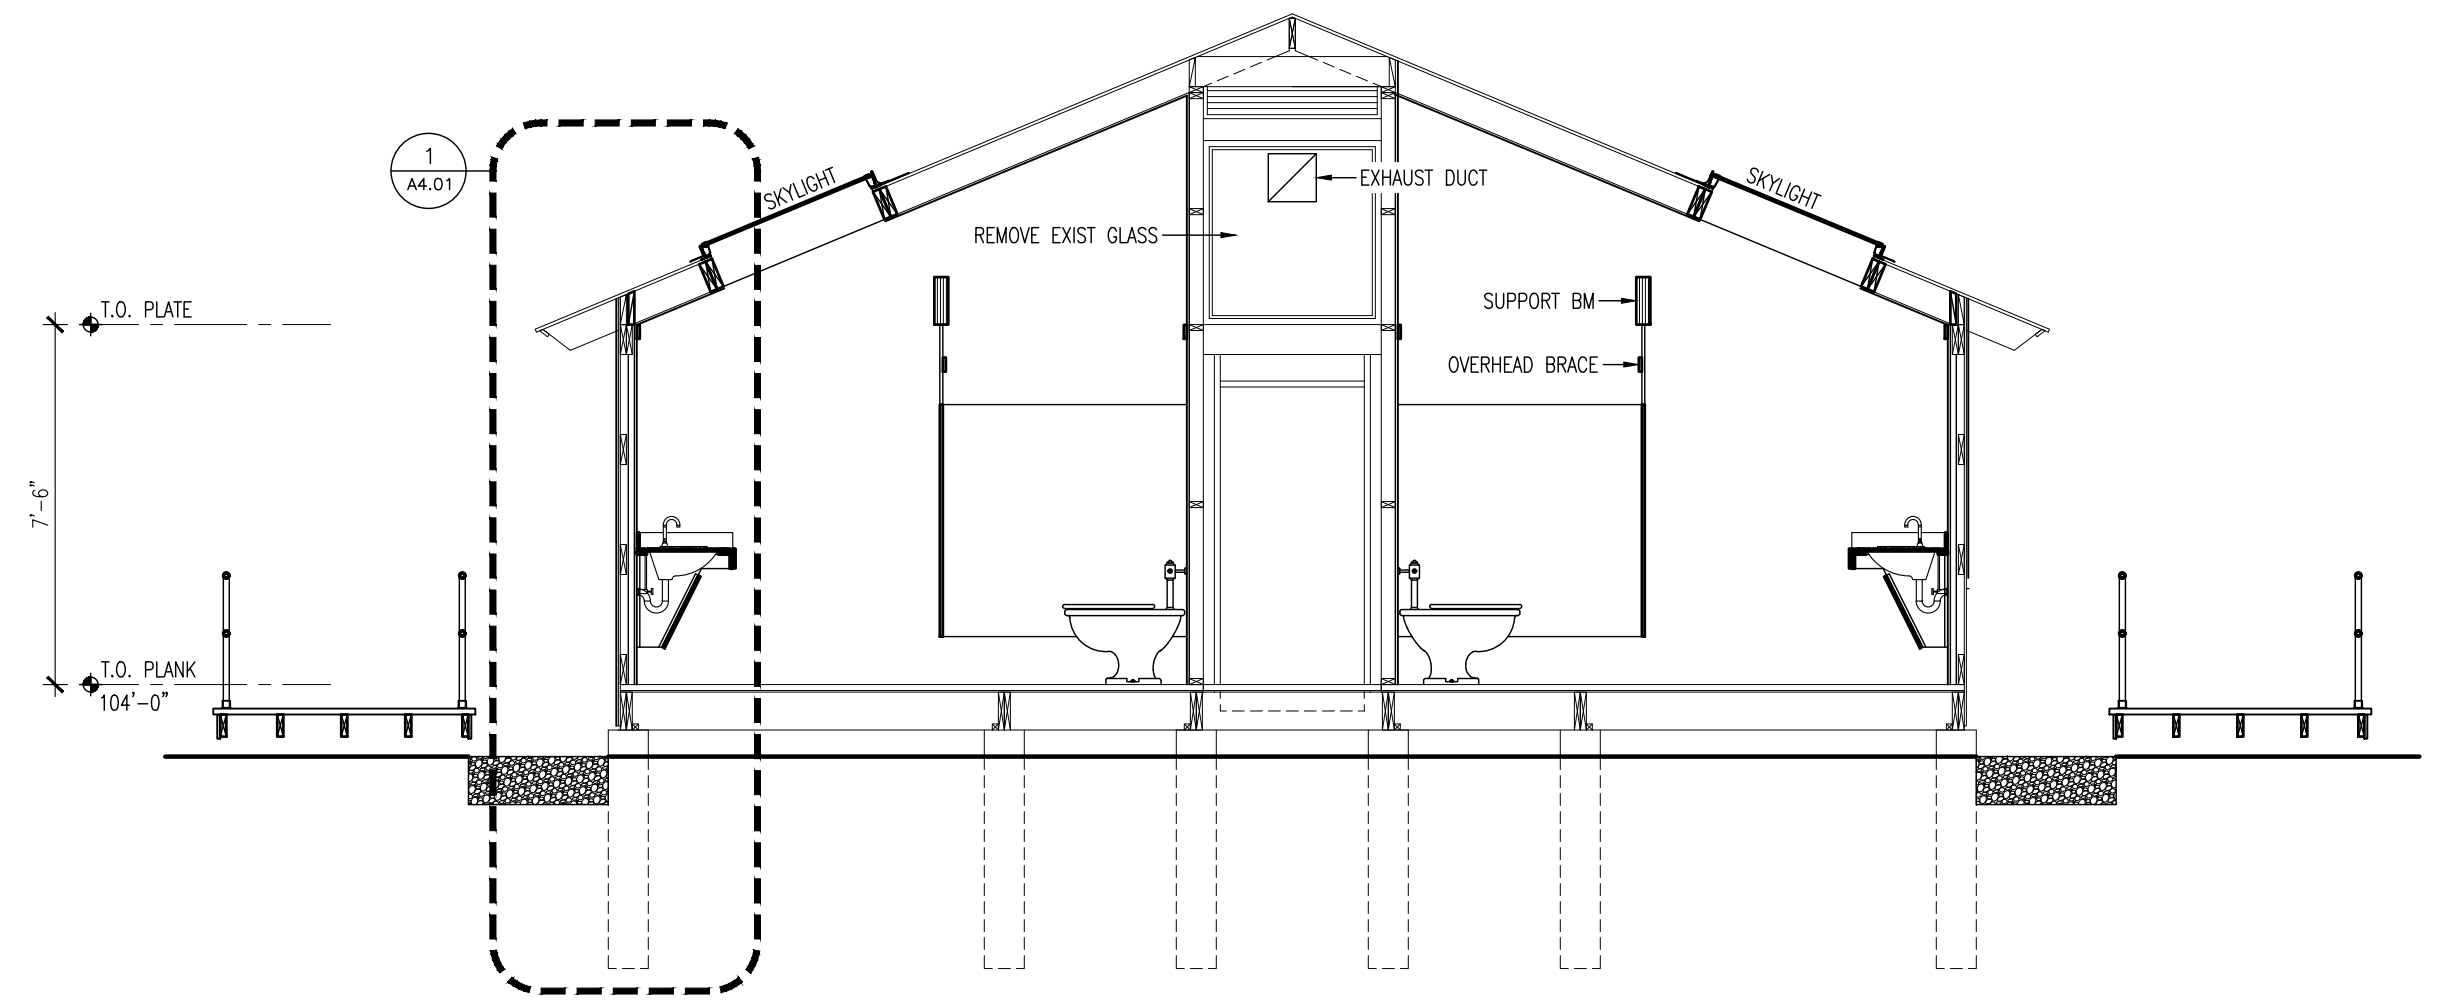


B CROSS SECTION @ TOILETS

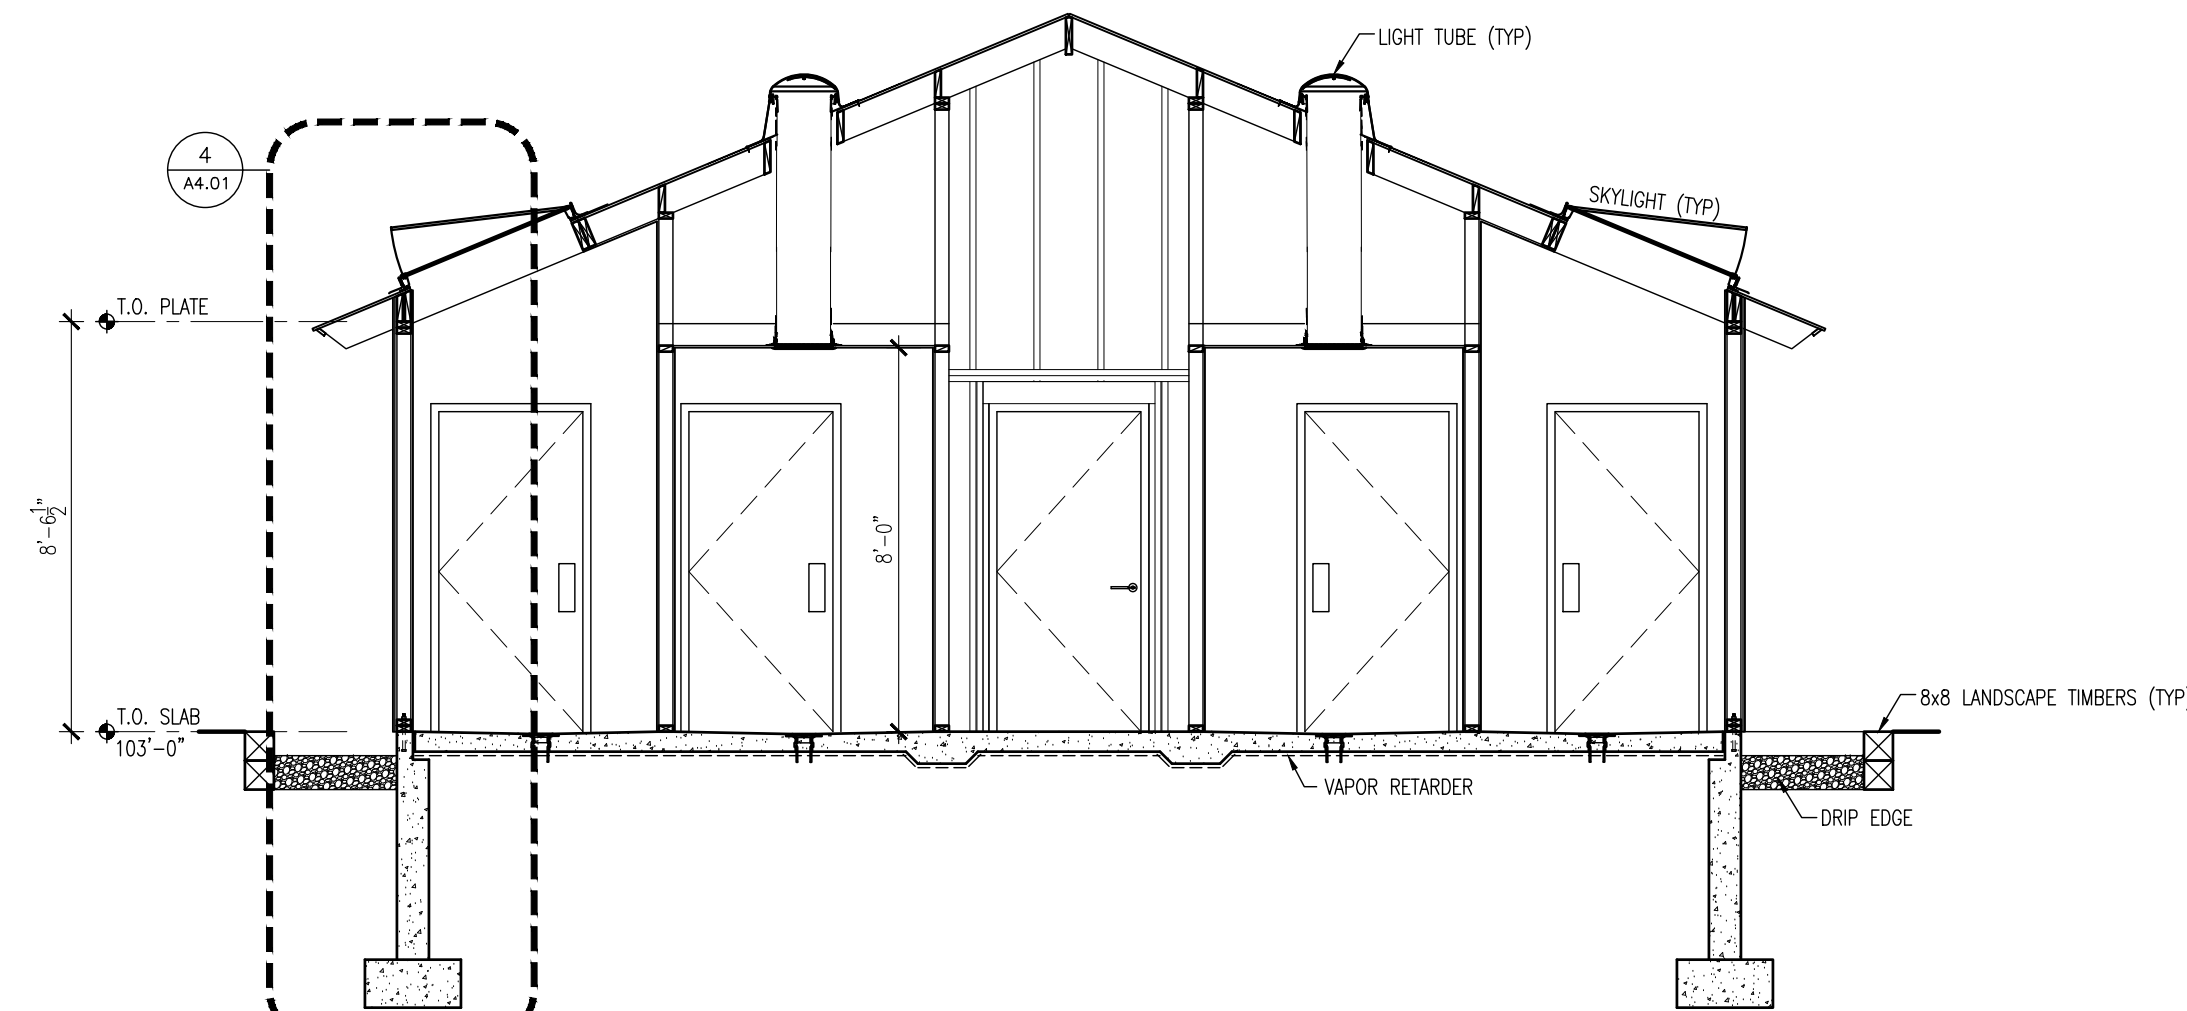


C CROSS SECTION @ SHOWERS

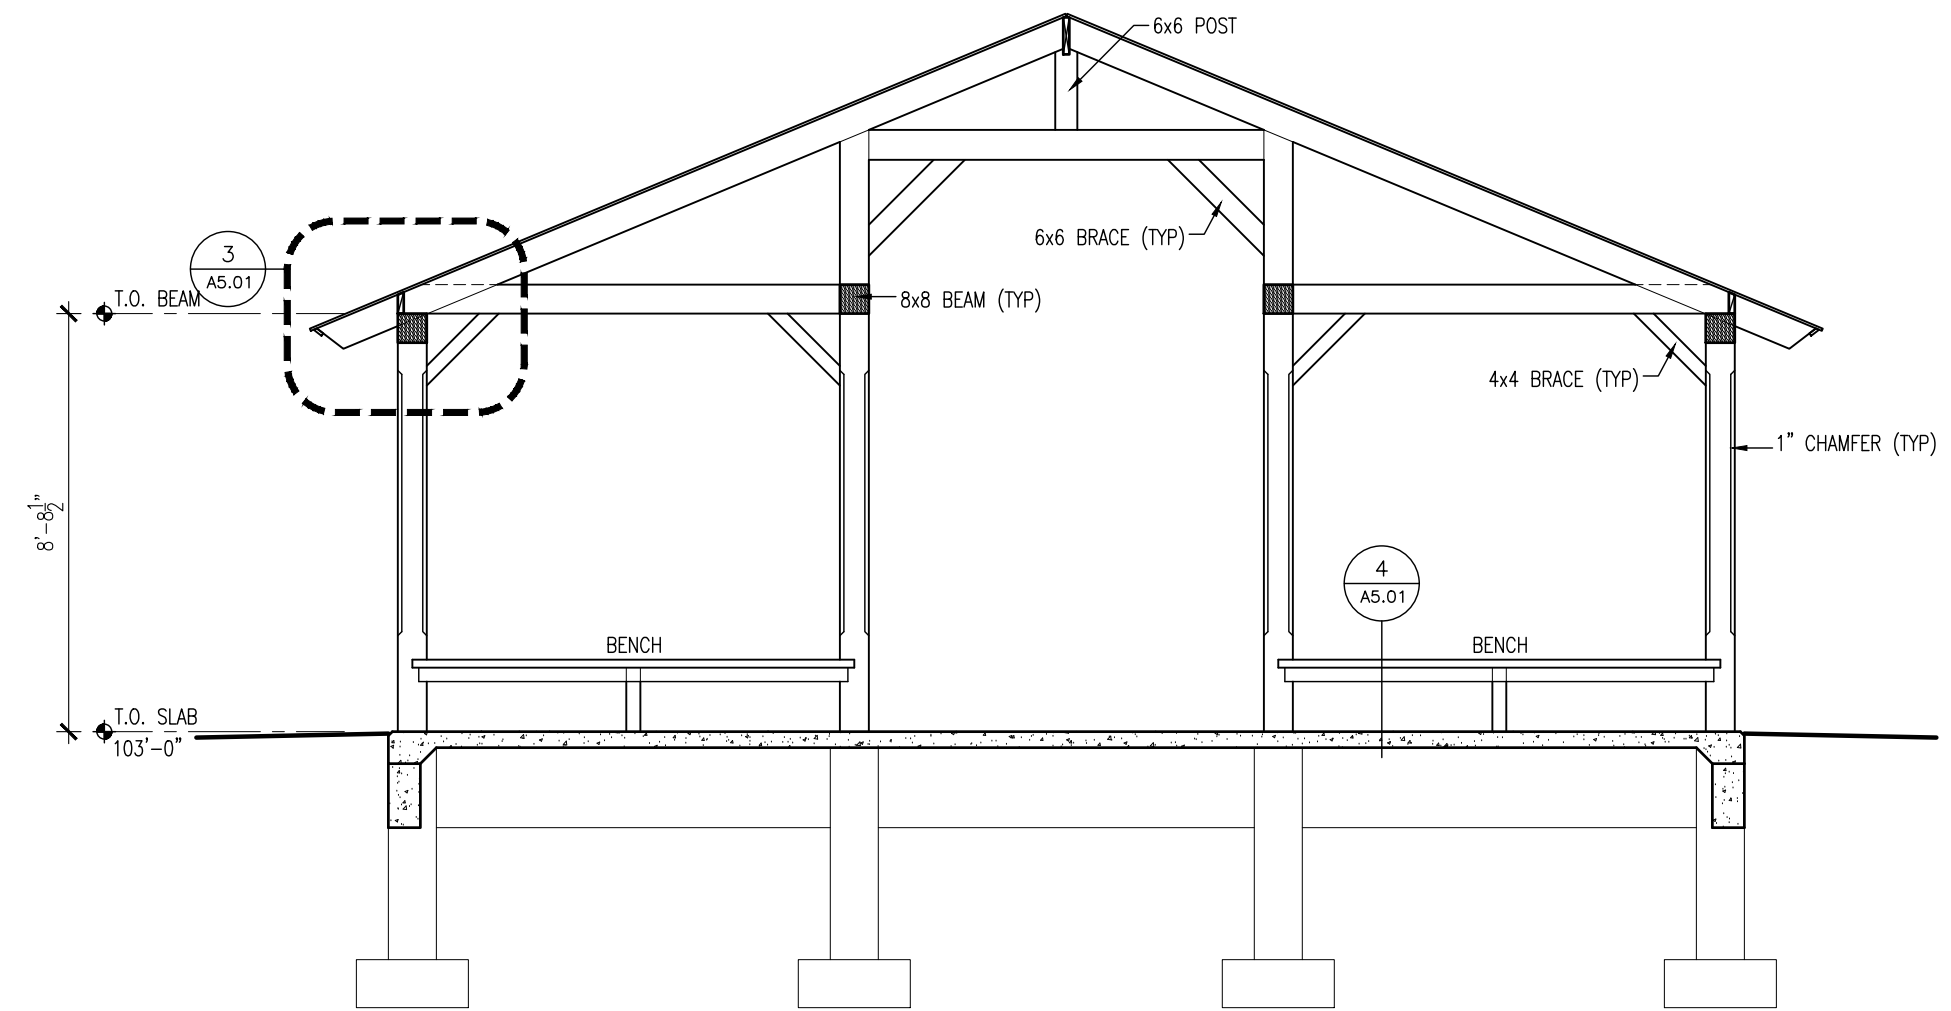


D CROSS SECTION @ SHOWER PORCH

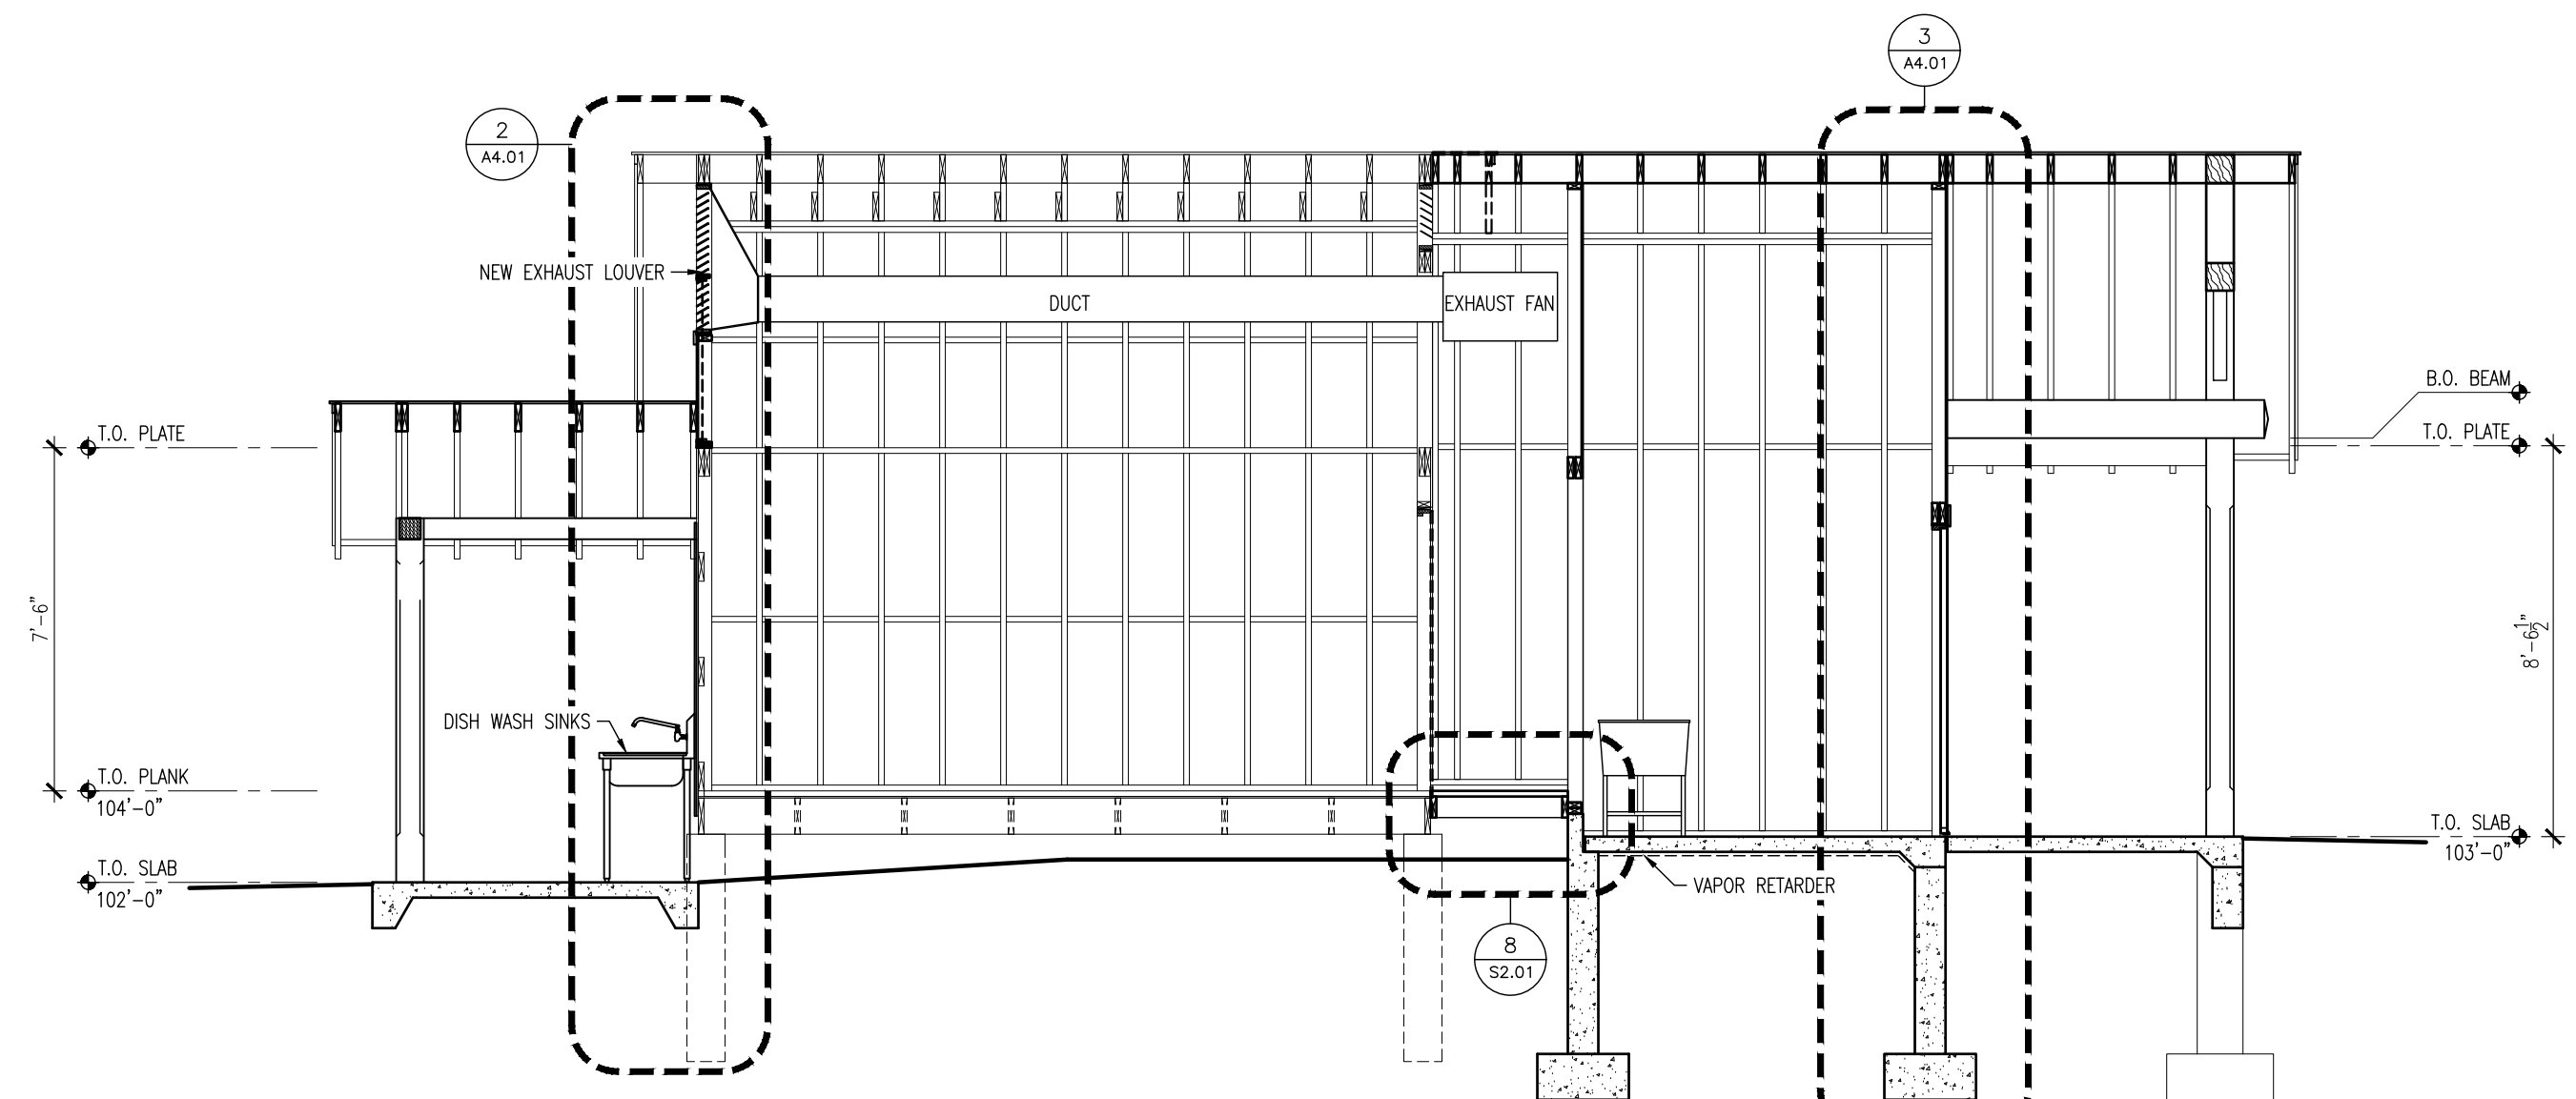


E LONGITUDINAL SECTION

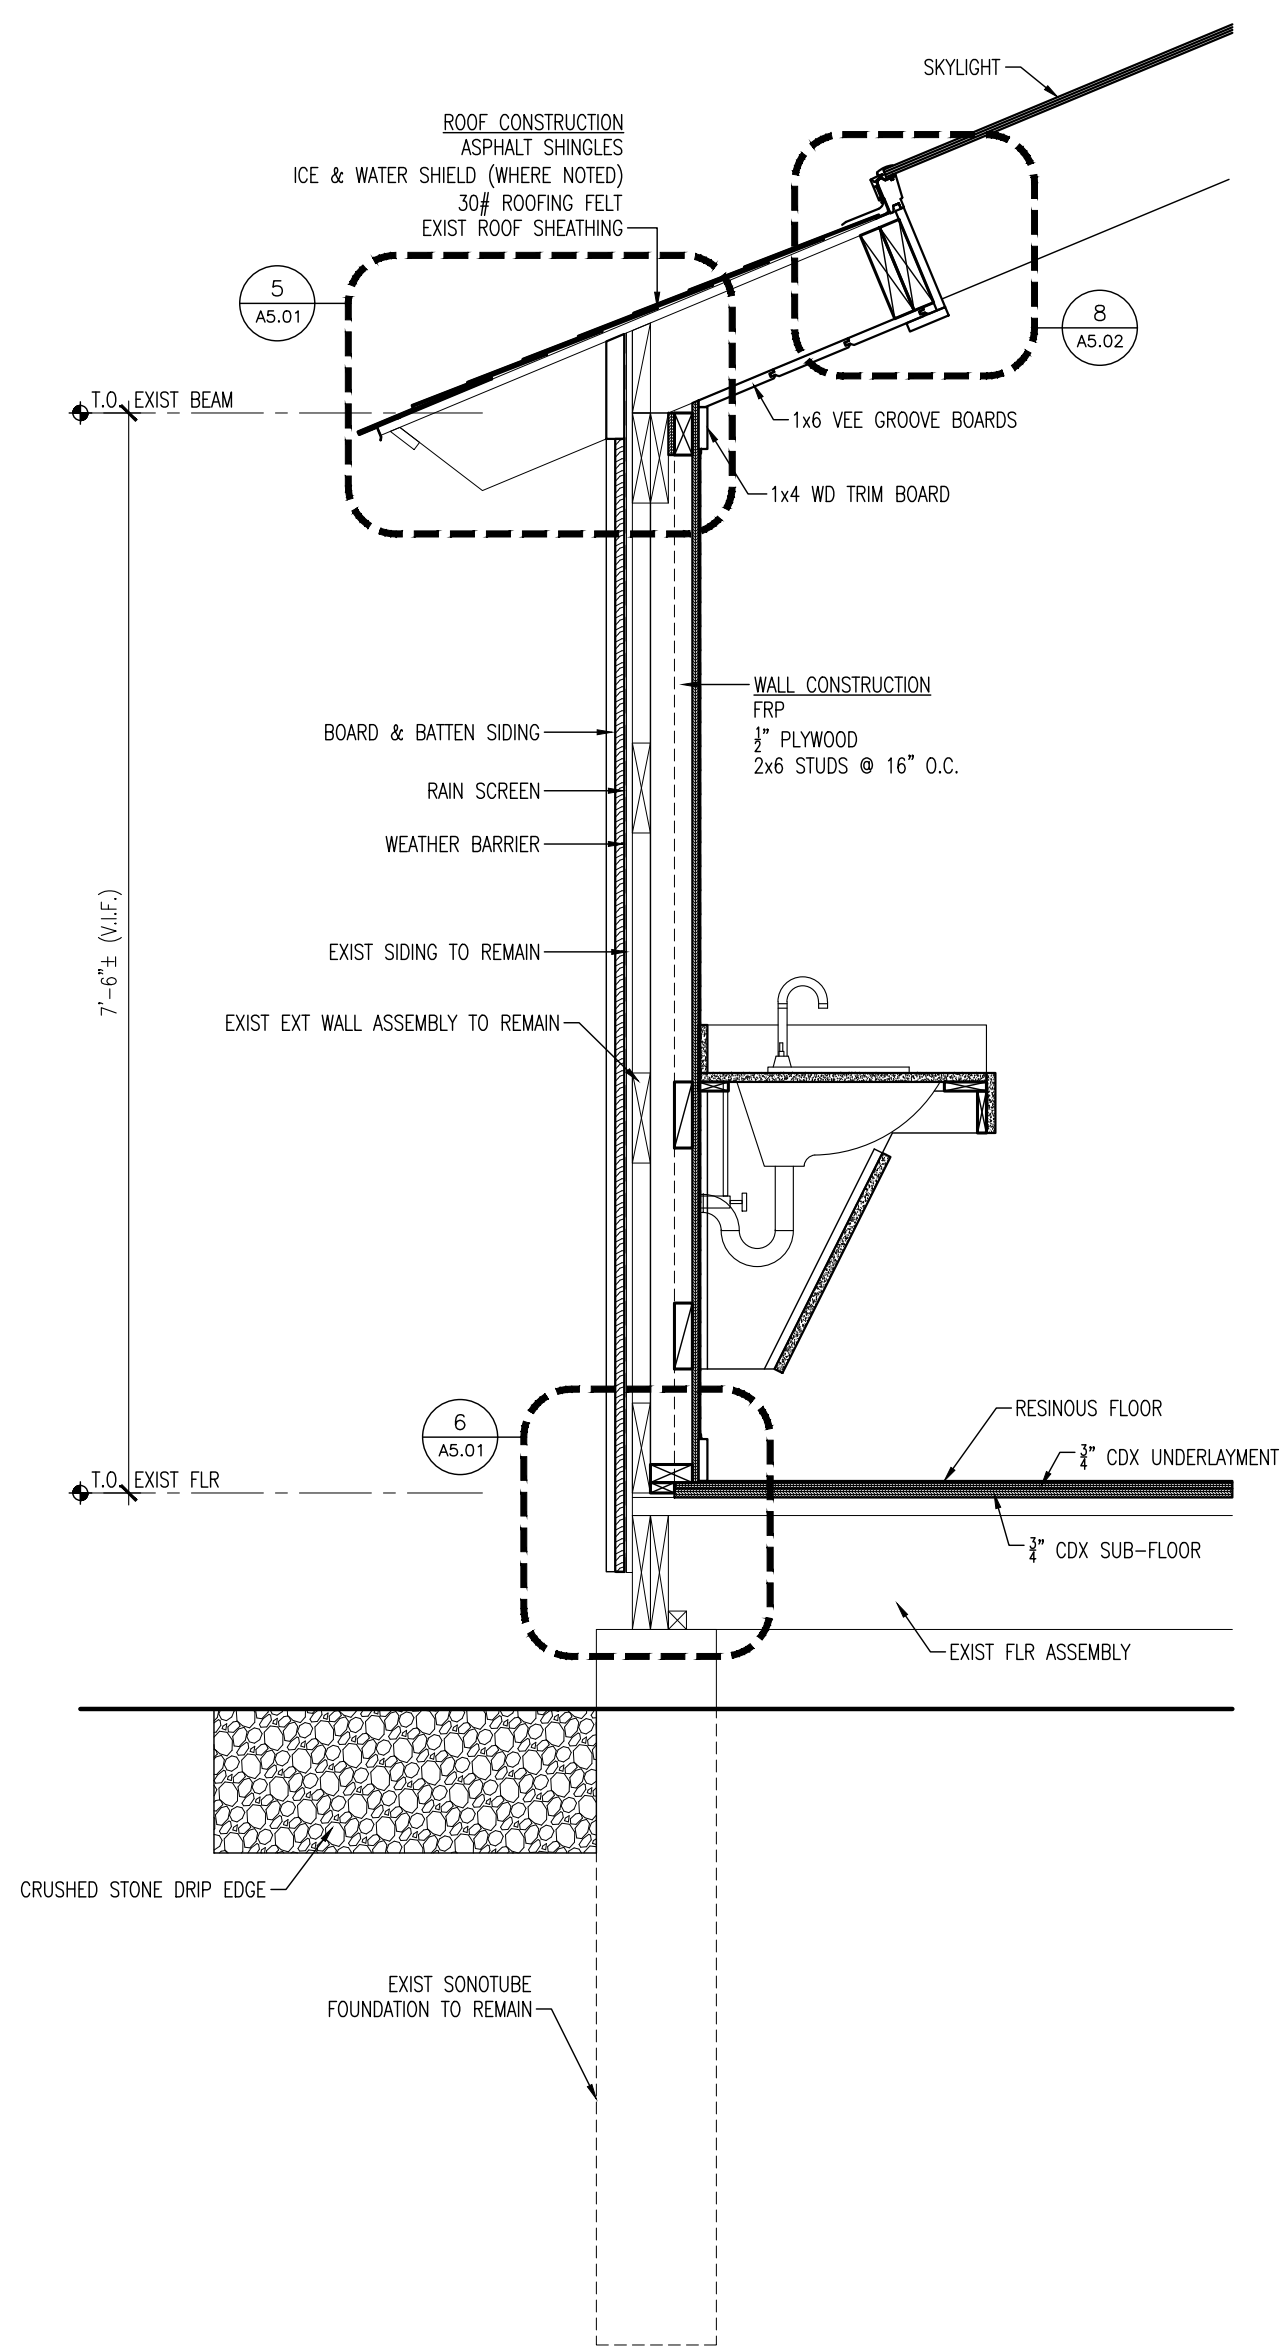


1 WALL SECTION @ EXISTING TOILET ROOMS

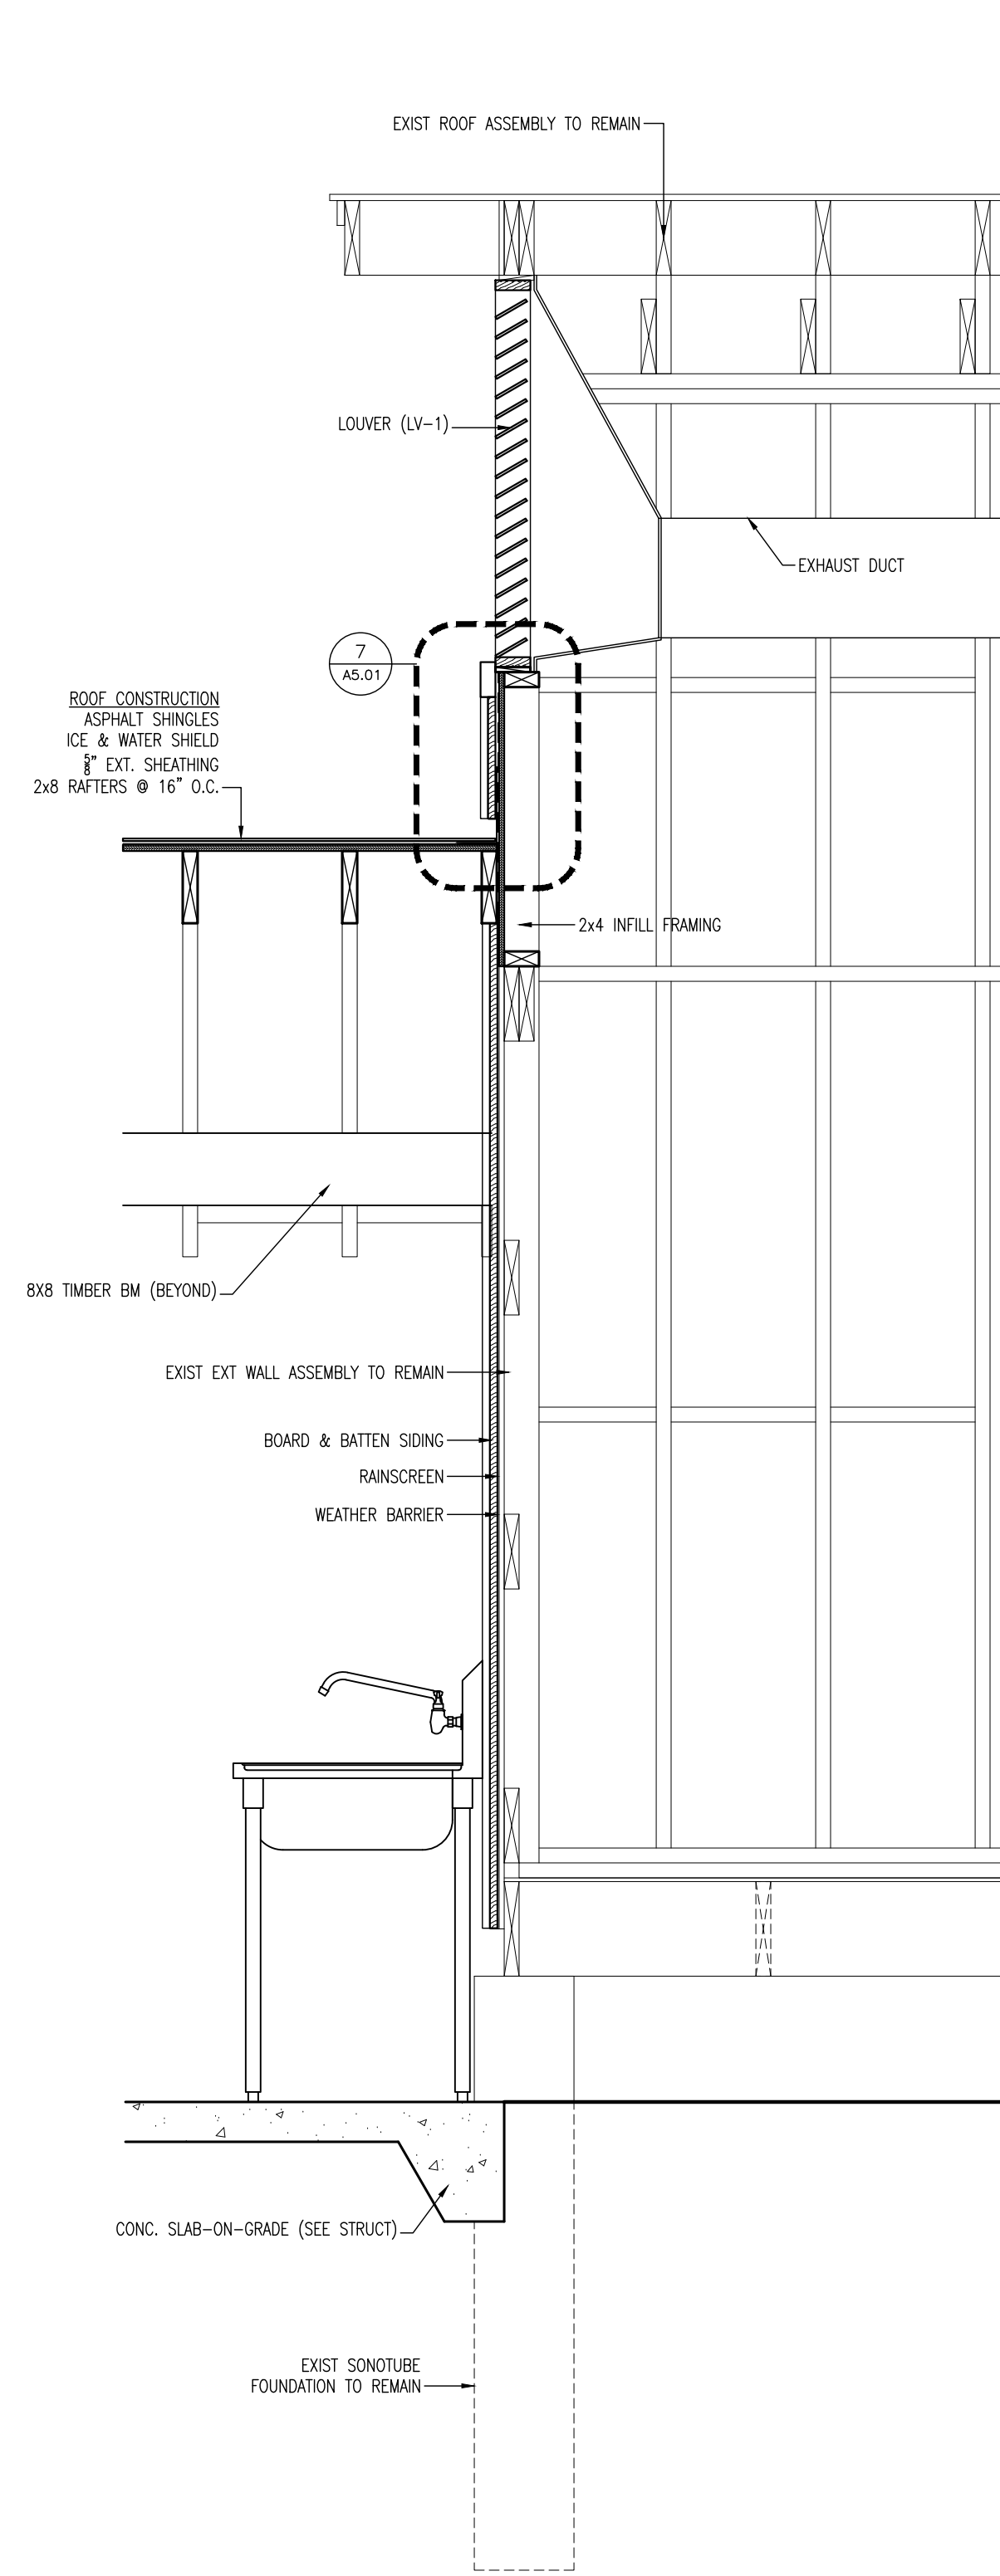




2 WALL SECTION @ DISH WASHING SINKS




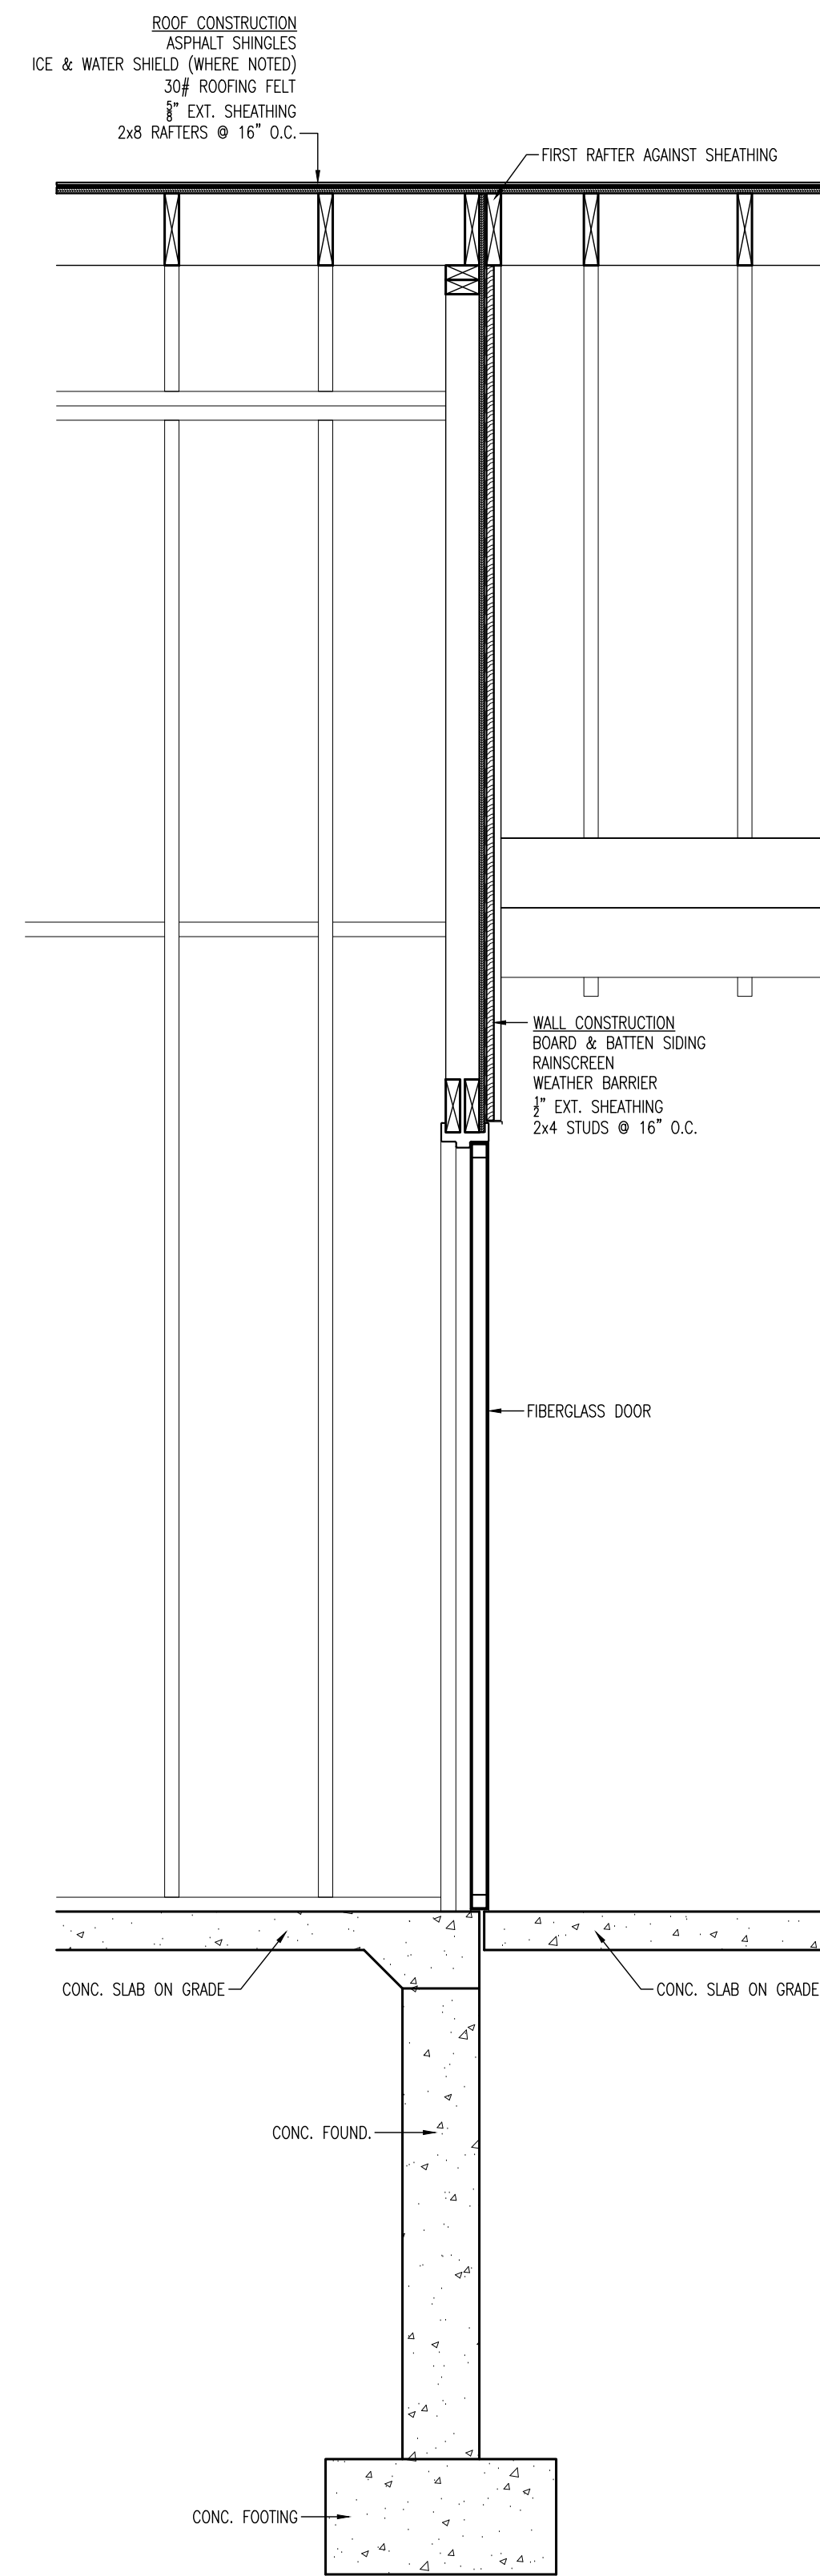


3 WALL SECTION @ ADDITION PORCH

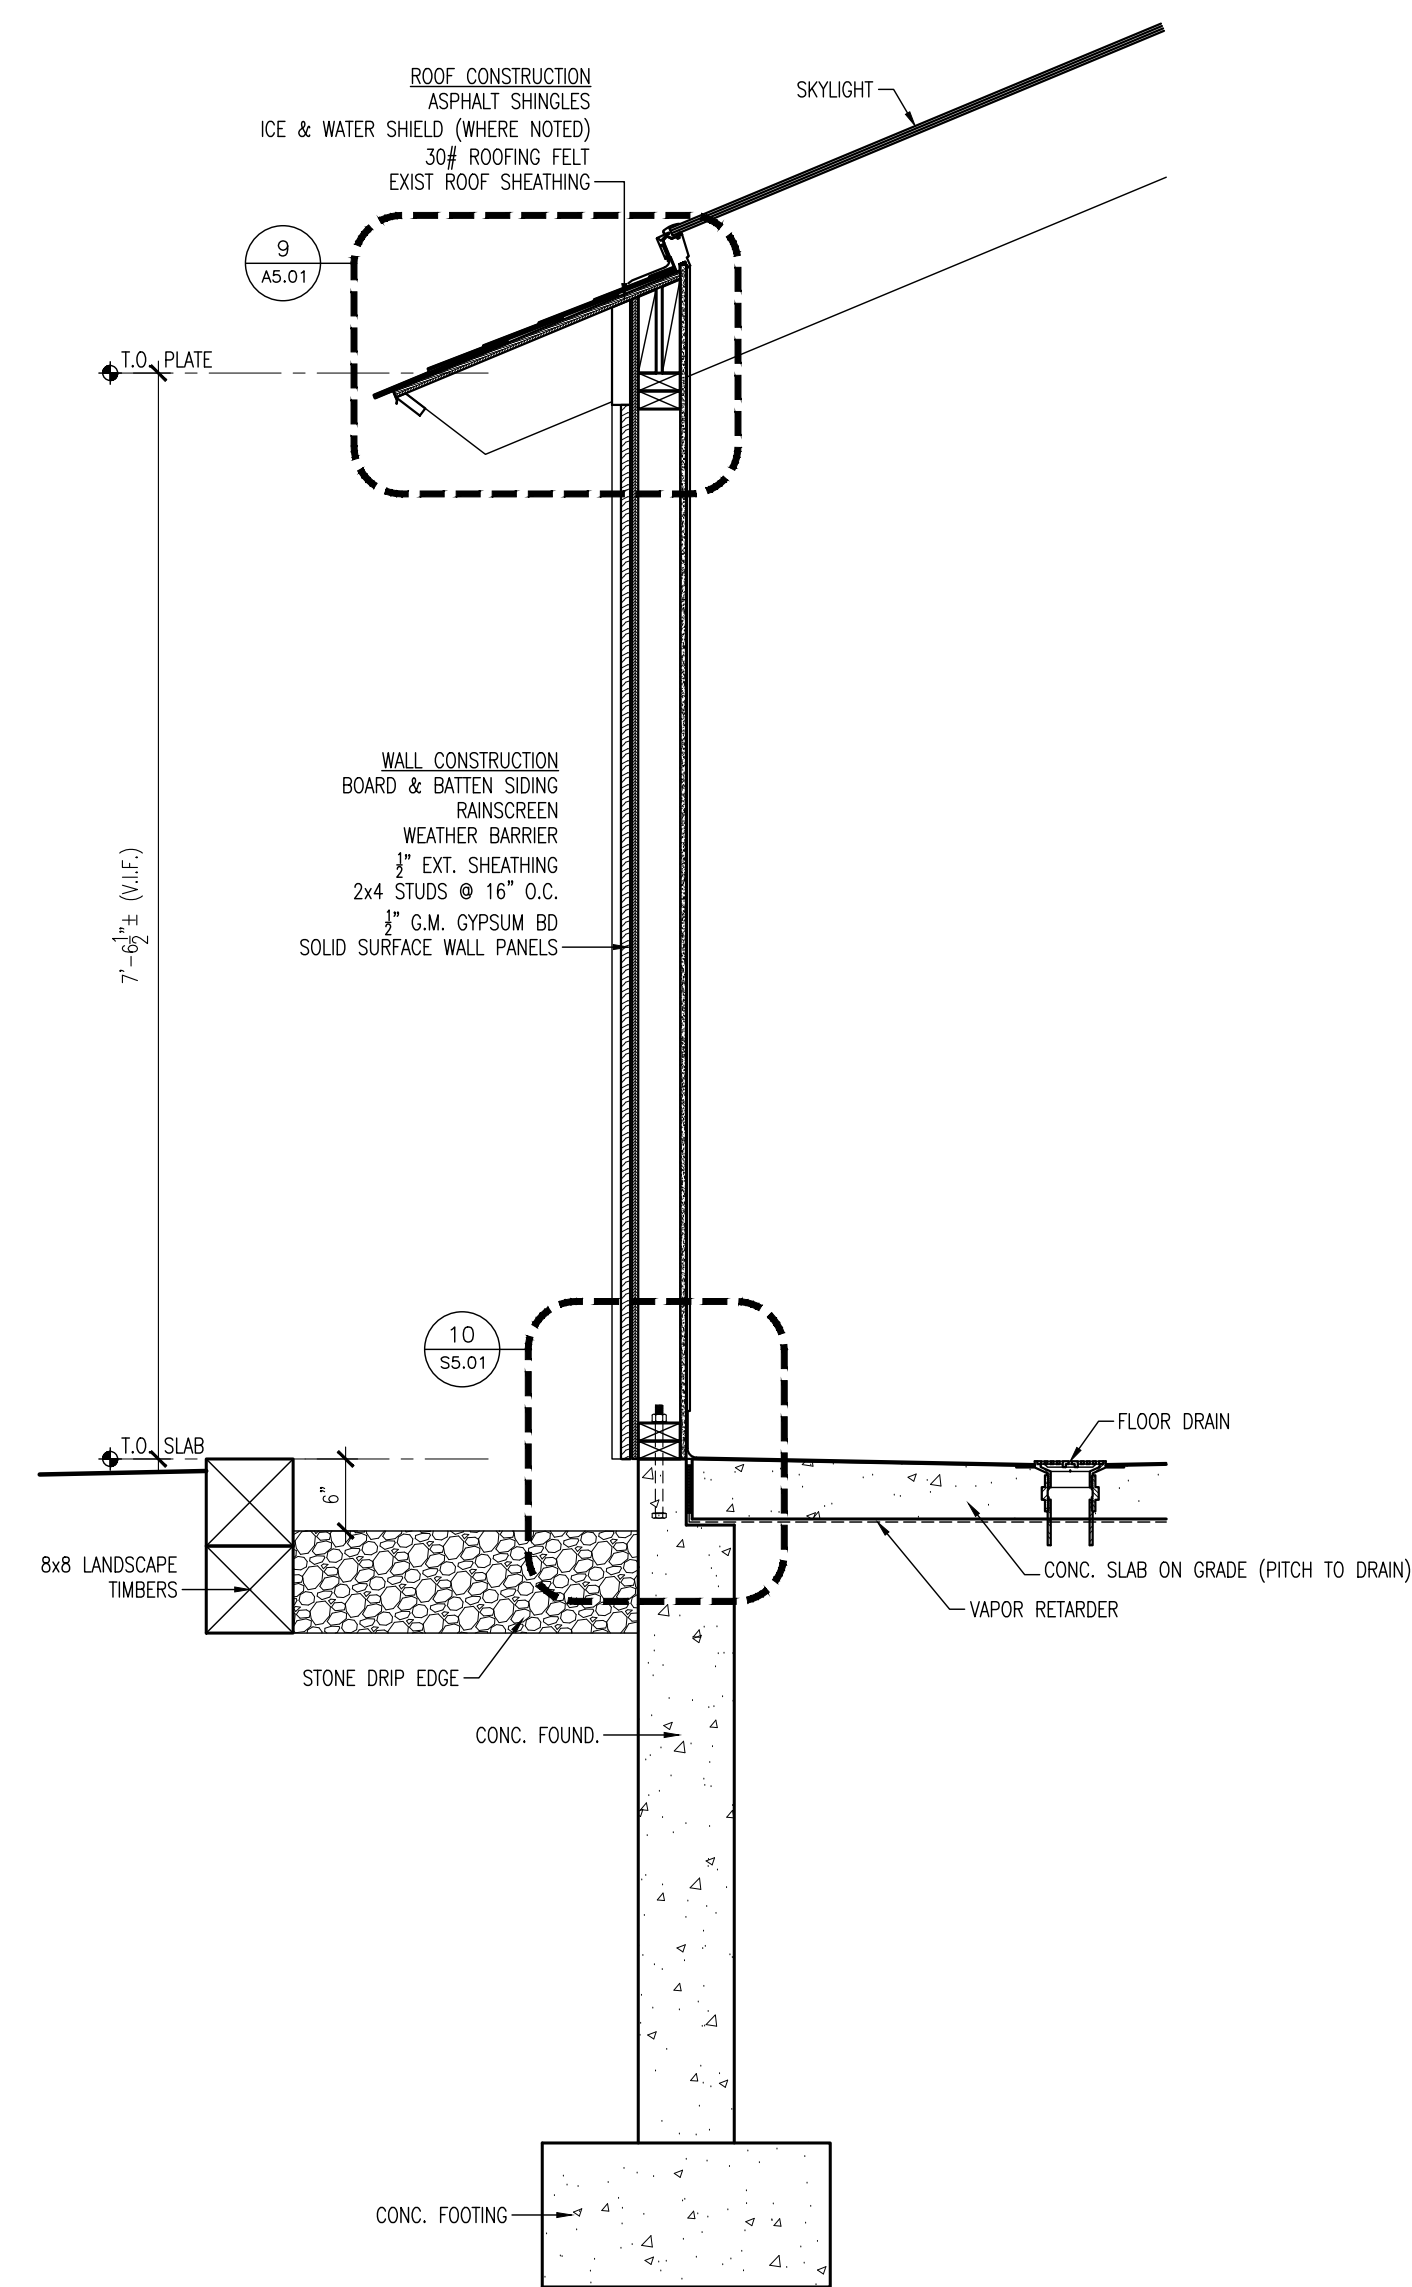

4 WALL SECTION @ NEW SHOWER ROOMS

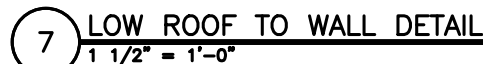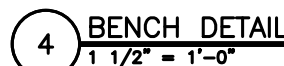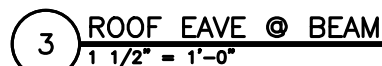

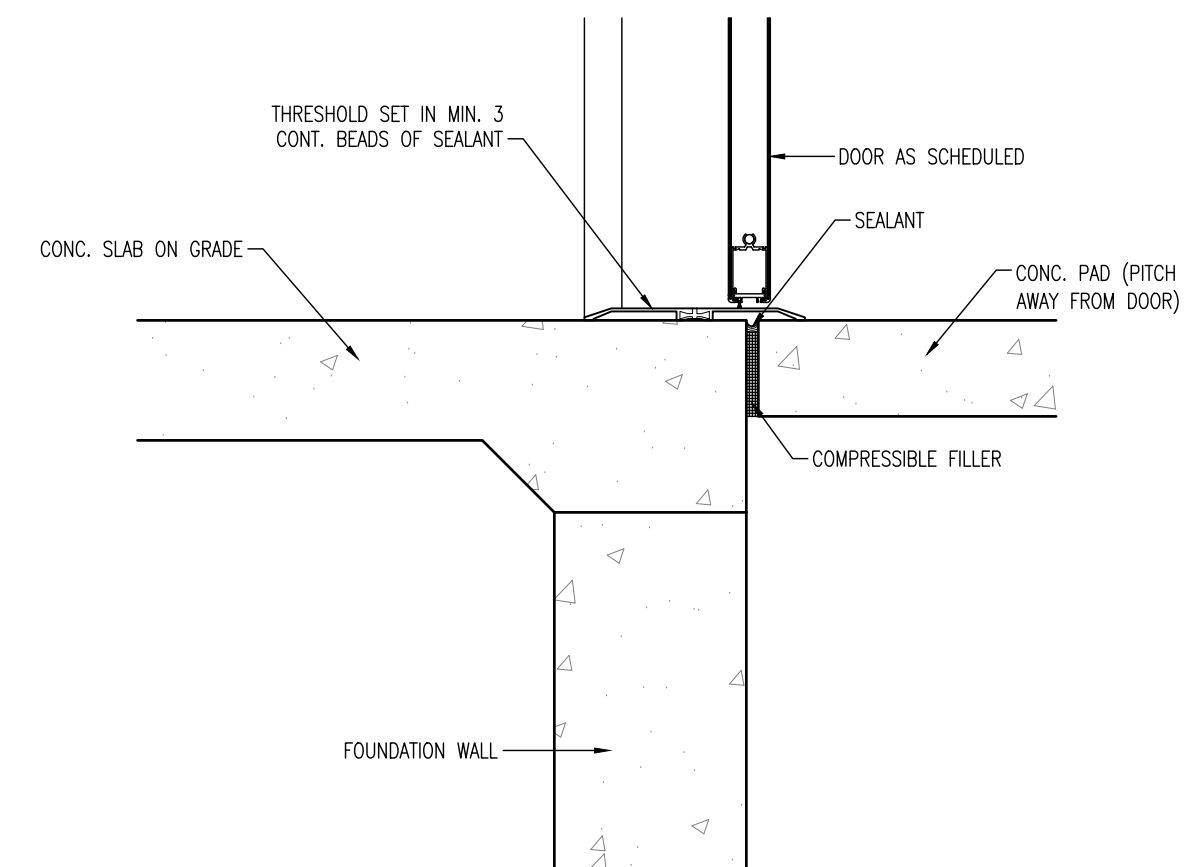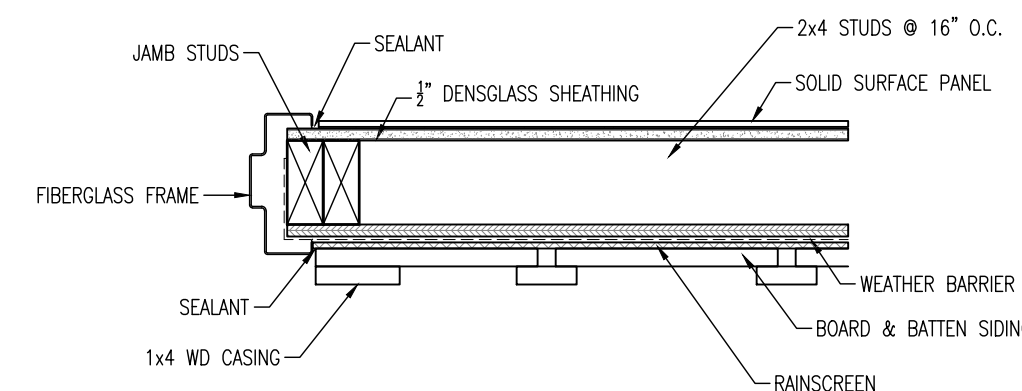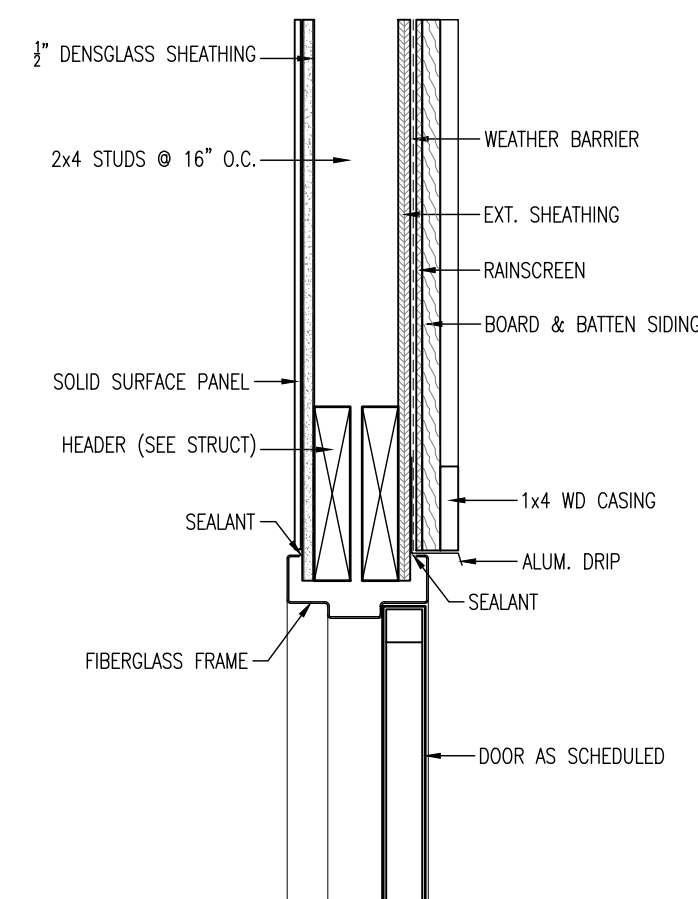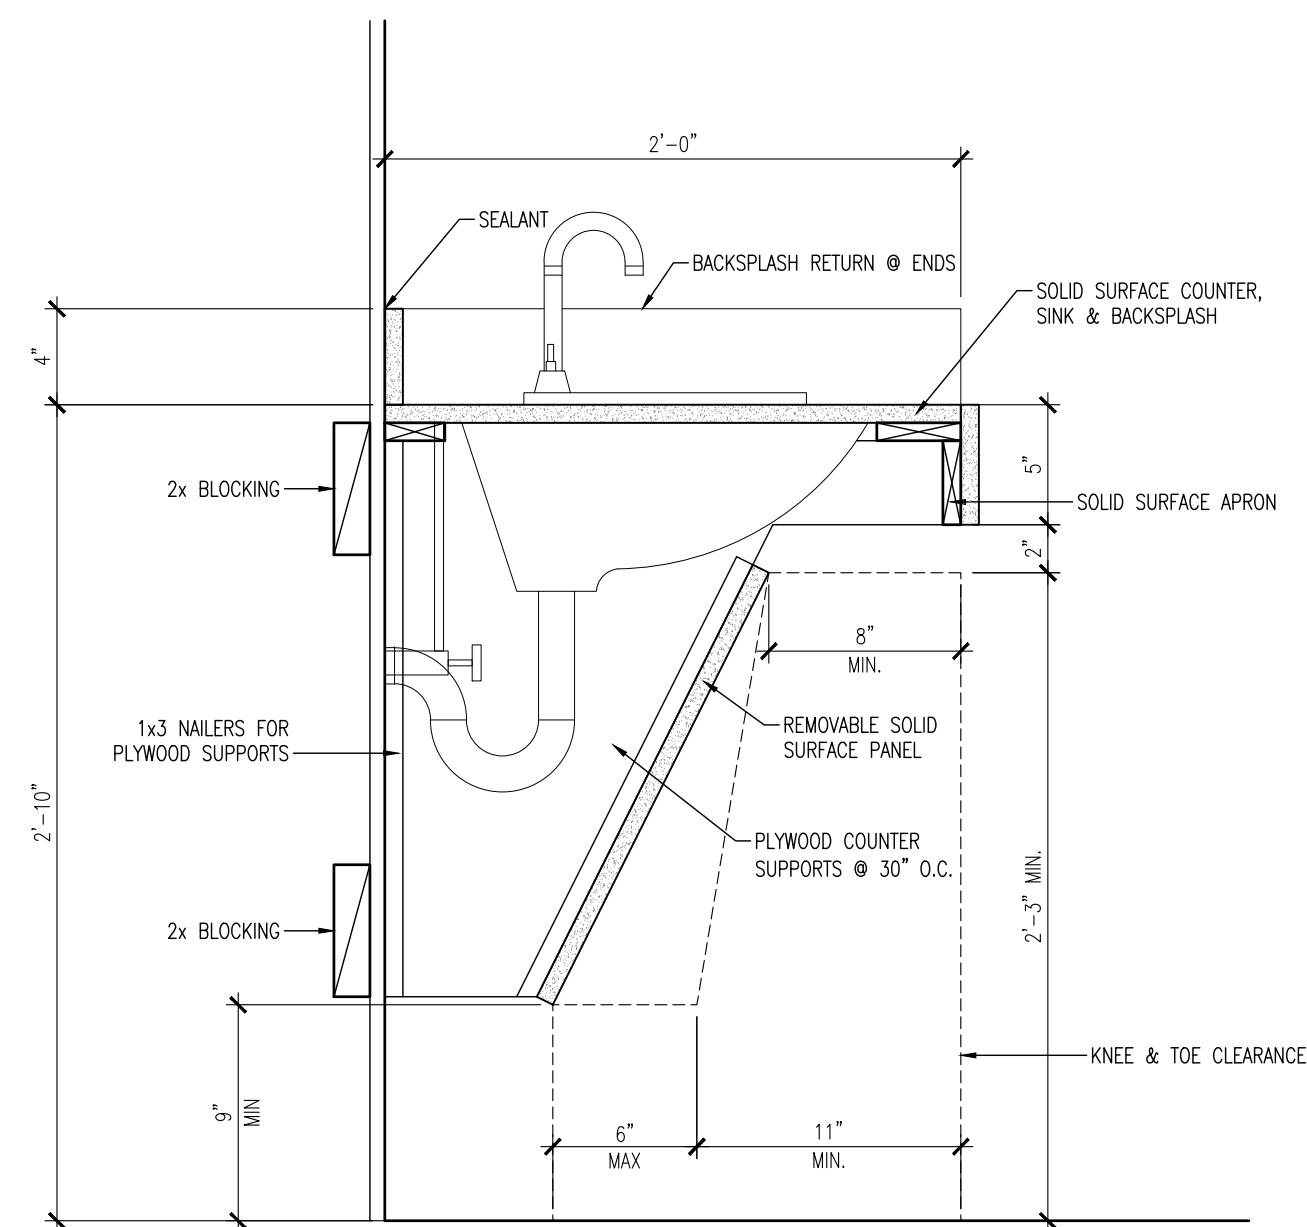

State of New Hampshire
 Department of Natural and Cultural Resources

172 Pembroke Road . Concord, NH . 03301
Phone: 603.271.3556
www.nhstateparks.org

FORMATION: PAWTUCKAWAY STATE PARK
TOILET BUILDING #4 RENOVATIONS

DETAILS





FARMS Data:

BUILDING #:





BUILDING NAME:

PROJECT #: CAP 2014
DRAWN BY: SDC
DATE: 6/1/2021
SCALE: 1/4" = 1'-0"
REVISED: -


COPYRIGHT © BY STATE OF NEW HAMPSHIRE DEPARTMENT
OF RESOURCES & ECONOMIC DEVELOPMENT ALL RIGHTS
RESERVED NO REPRODUCTION WITHOUT PERMISSION

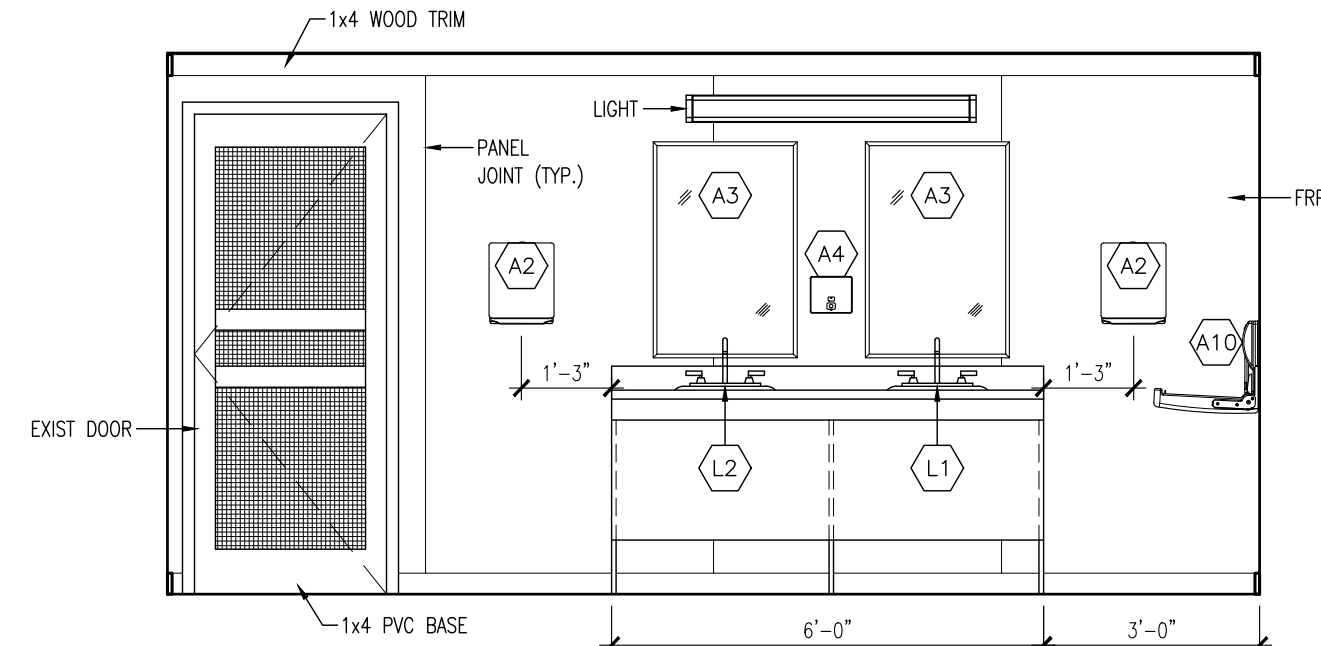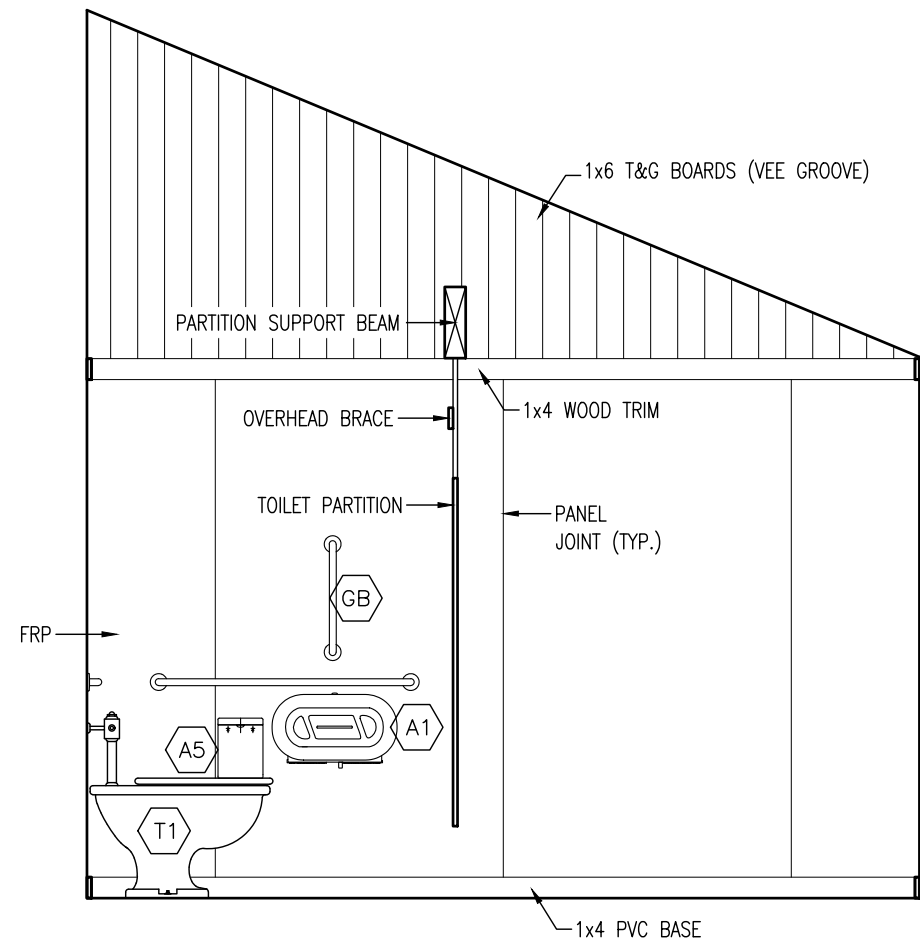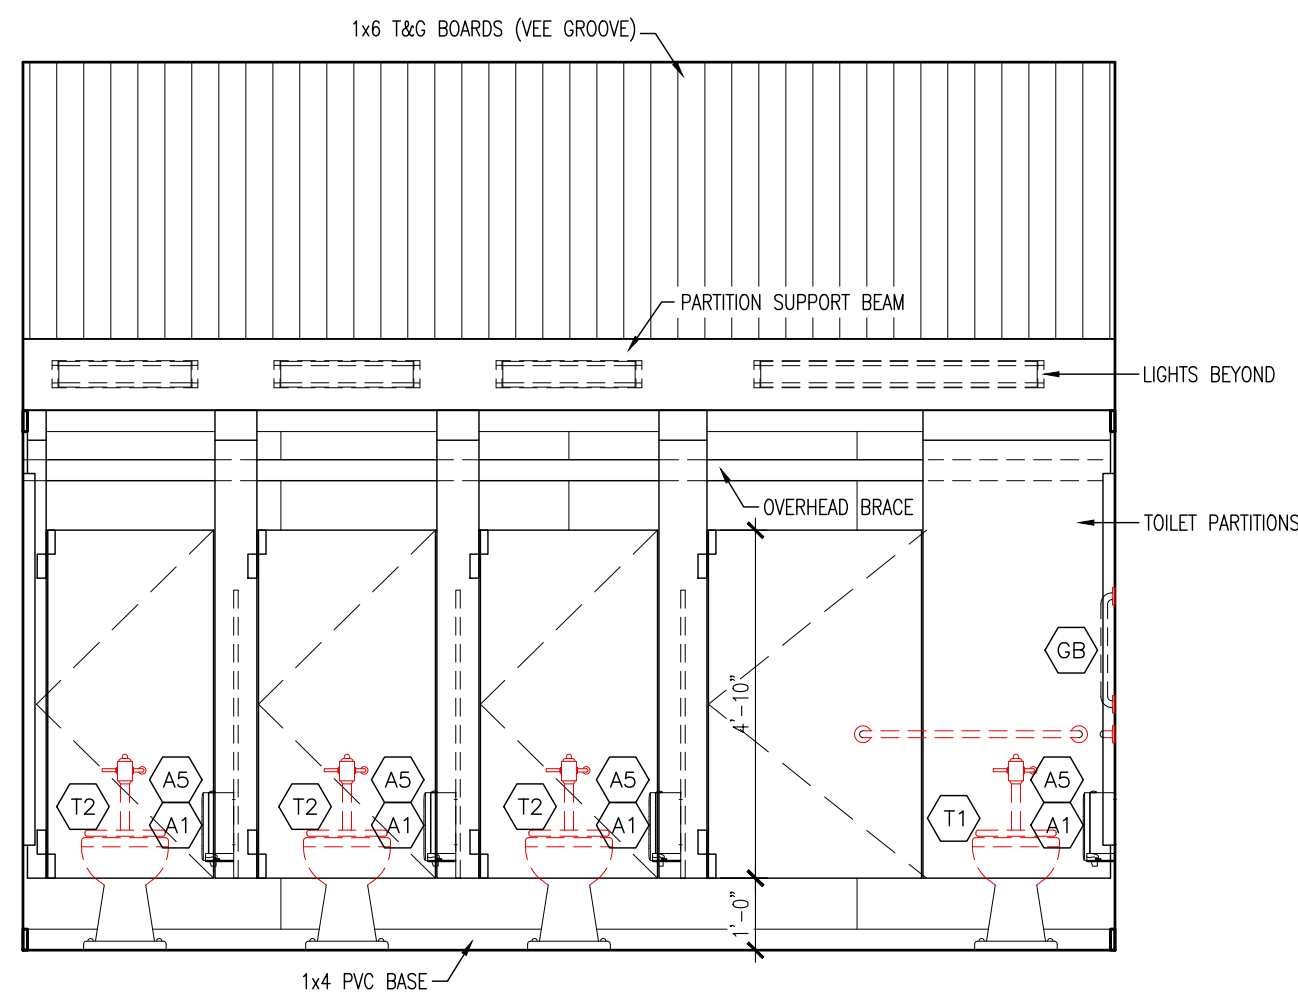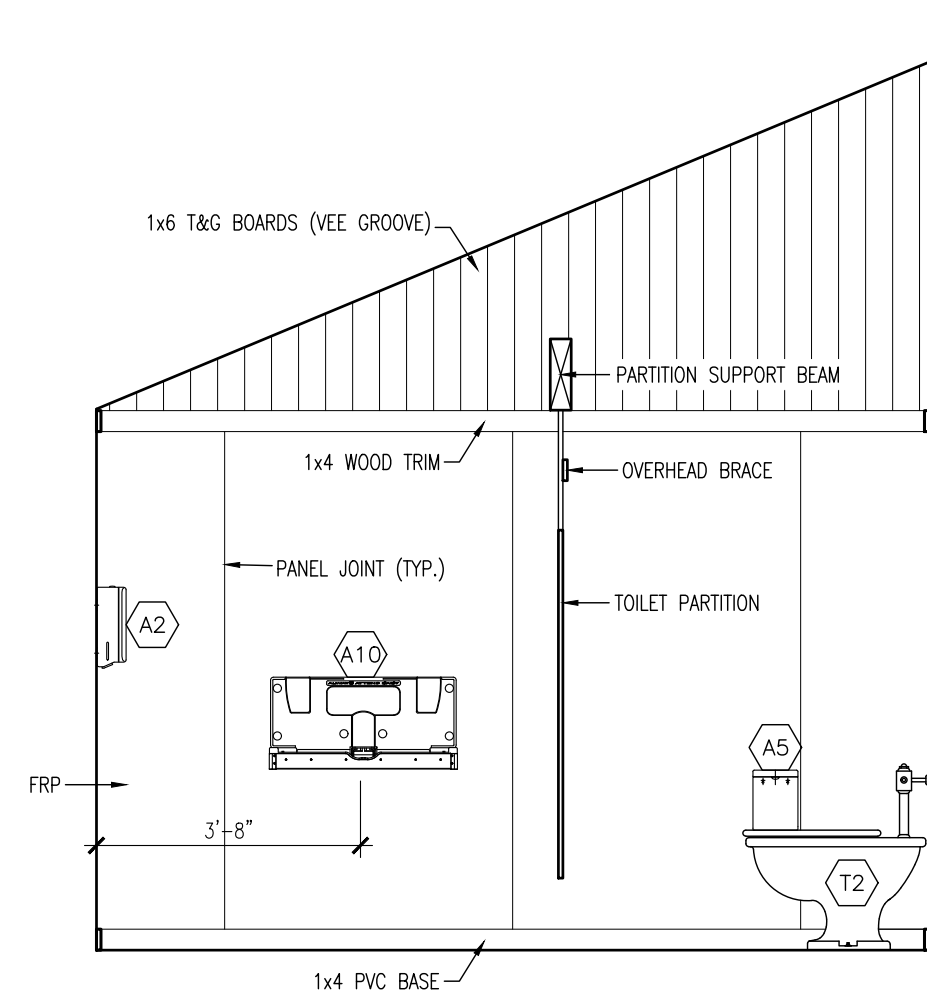


1 WOMENS TOI ELEVATIONS

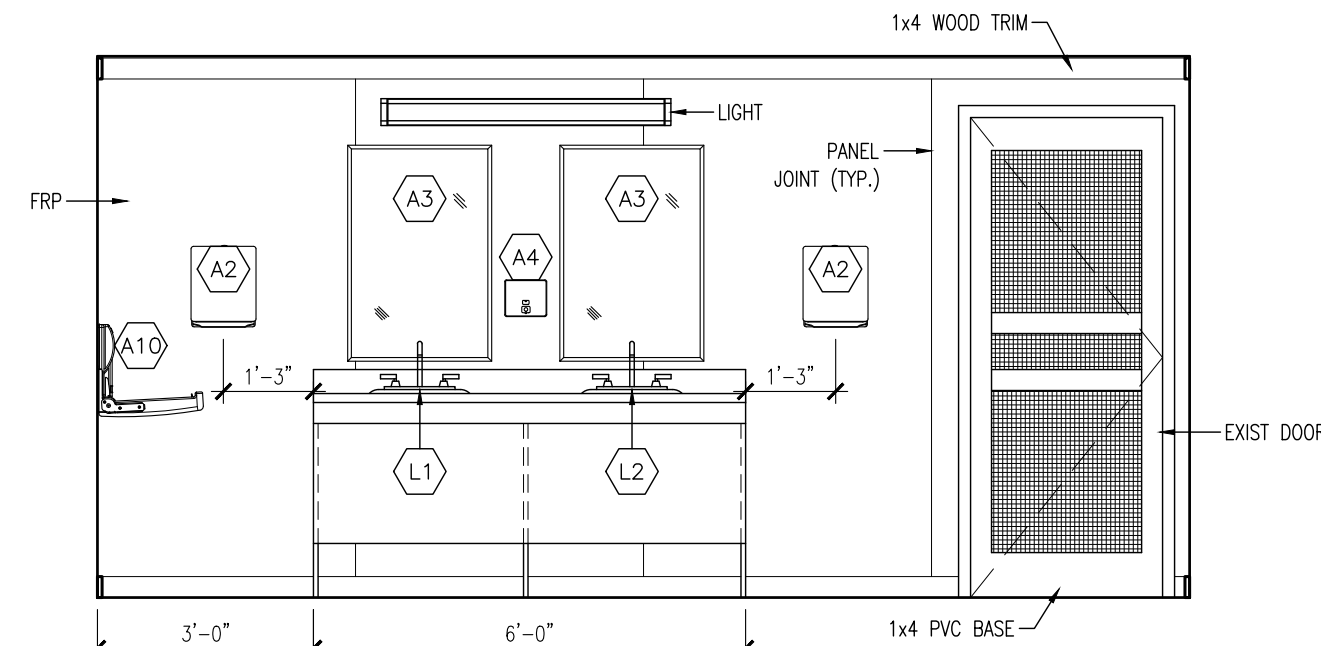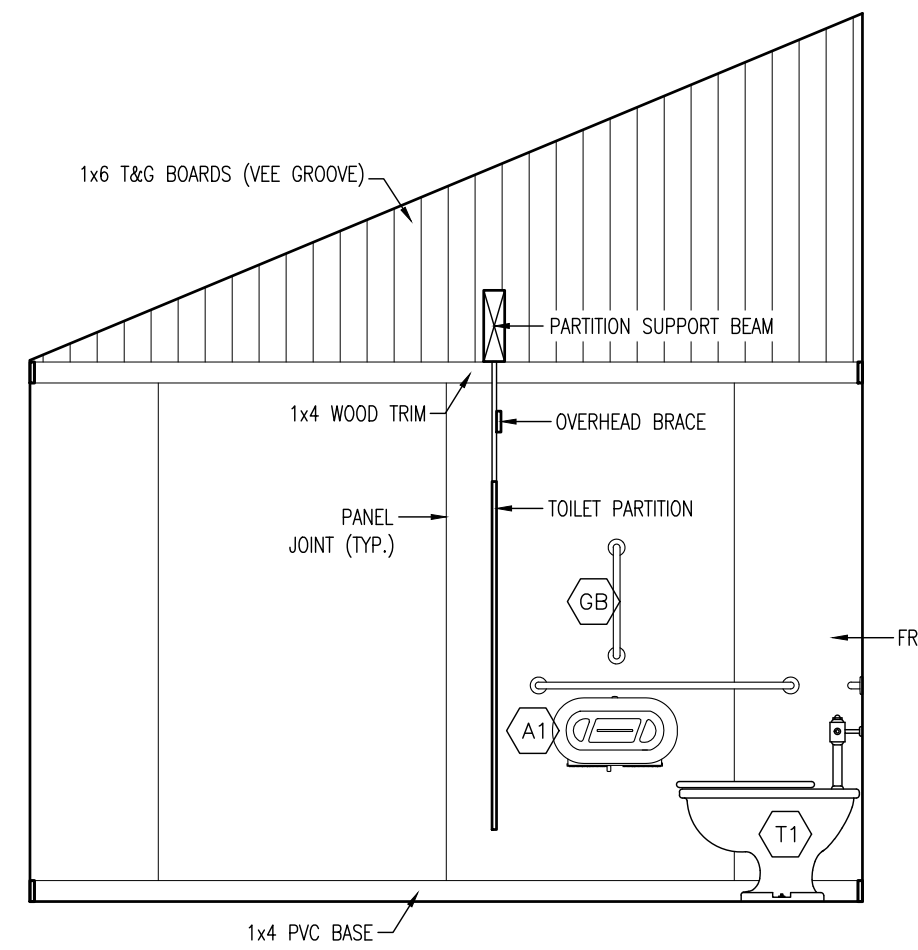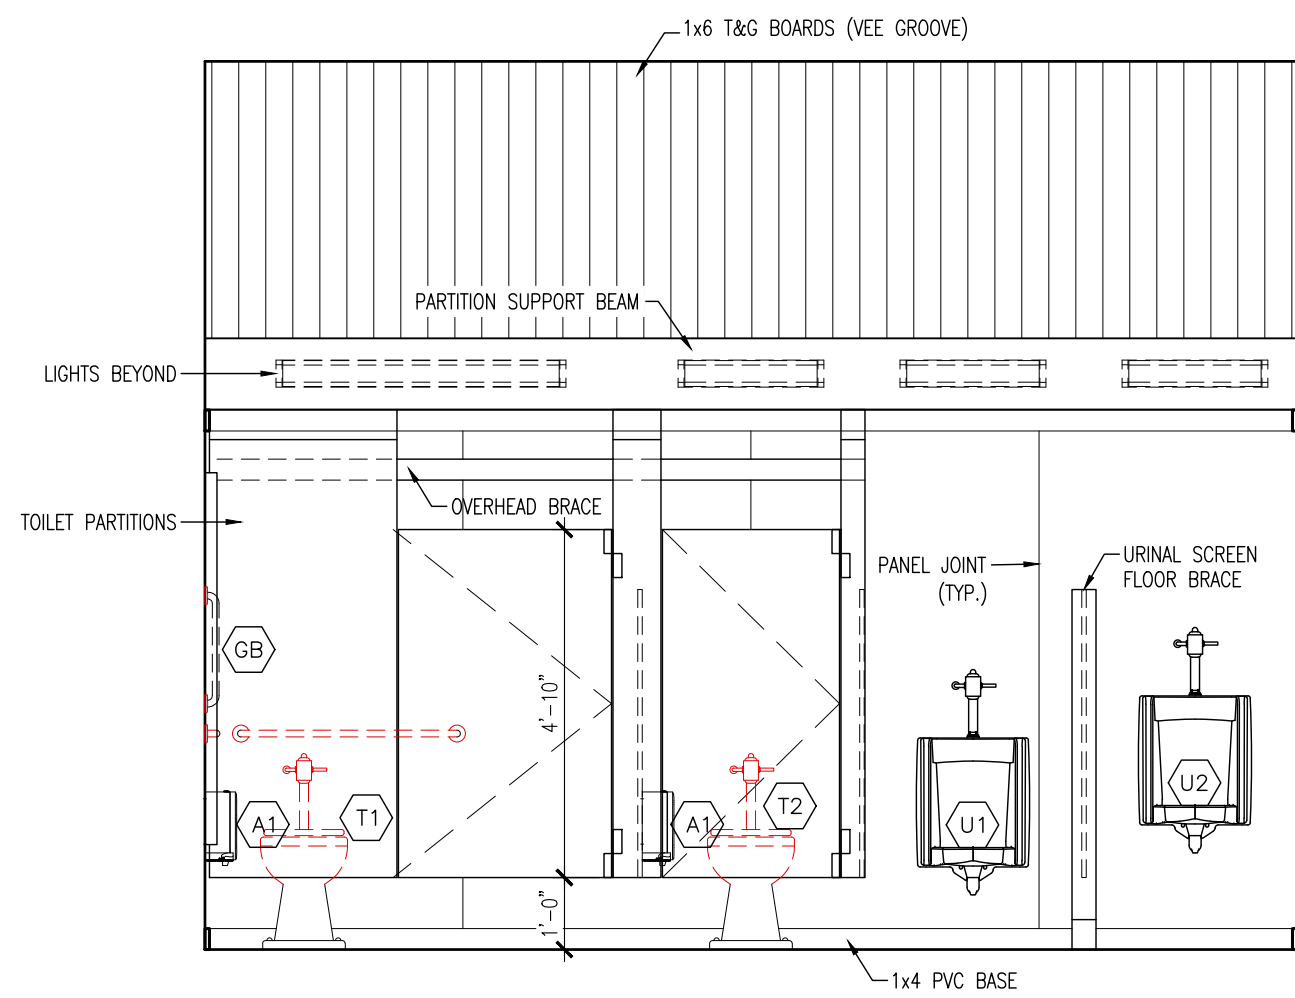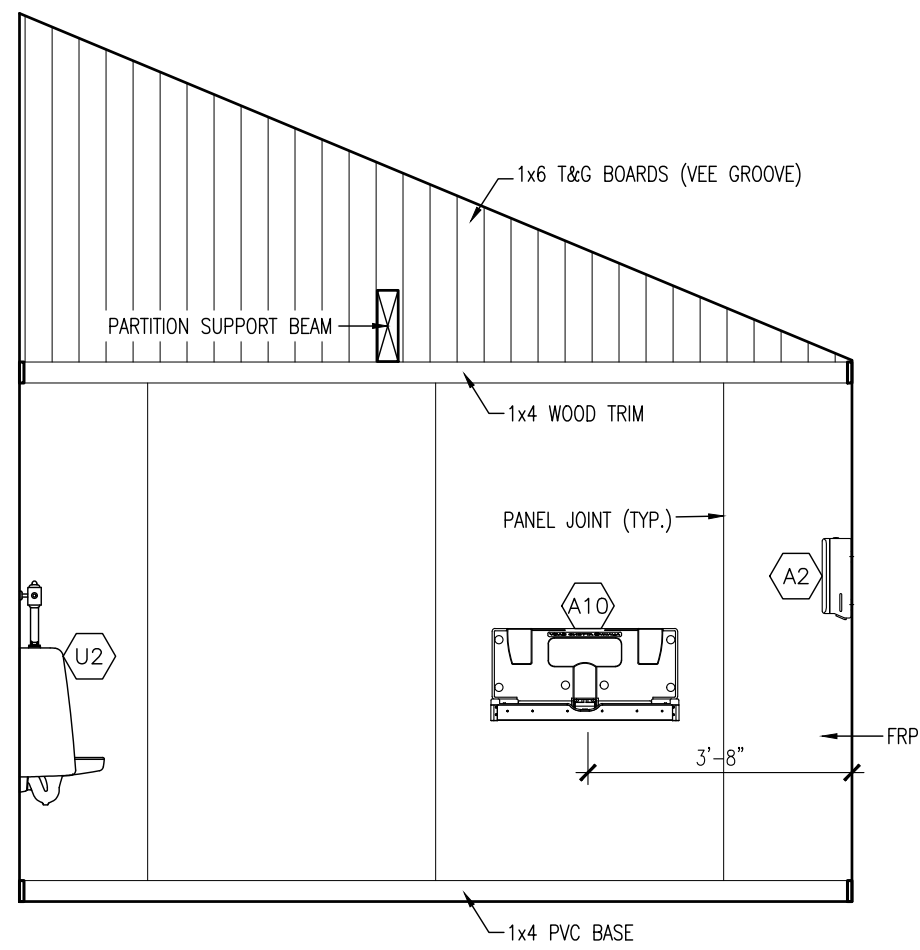

2 MENS TOI. ELEVATIONS

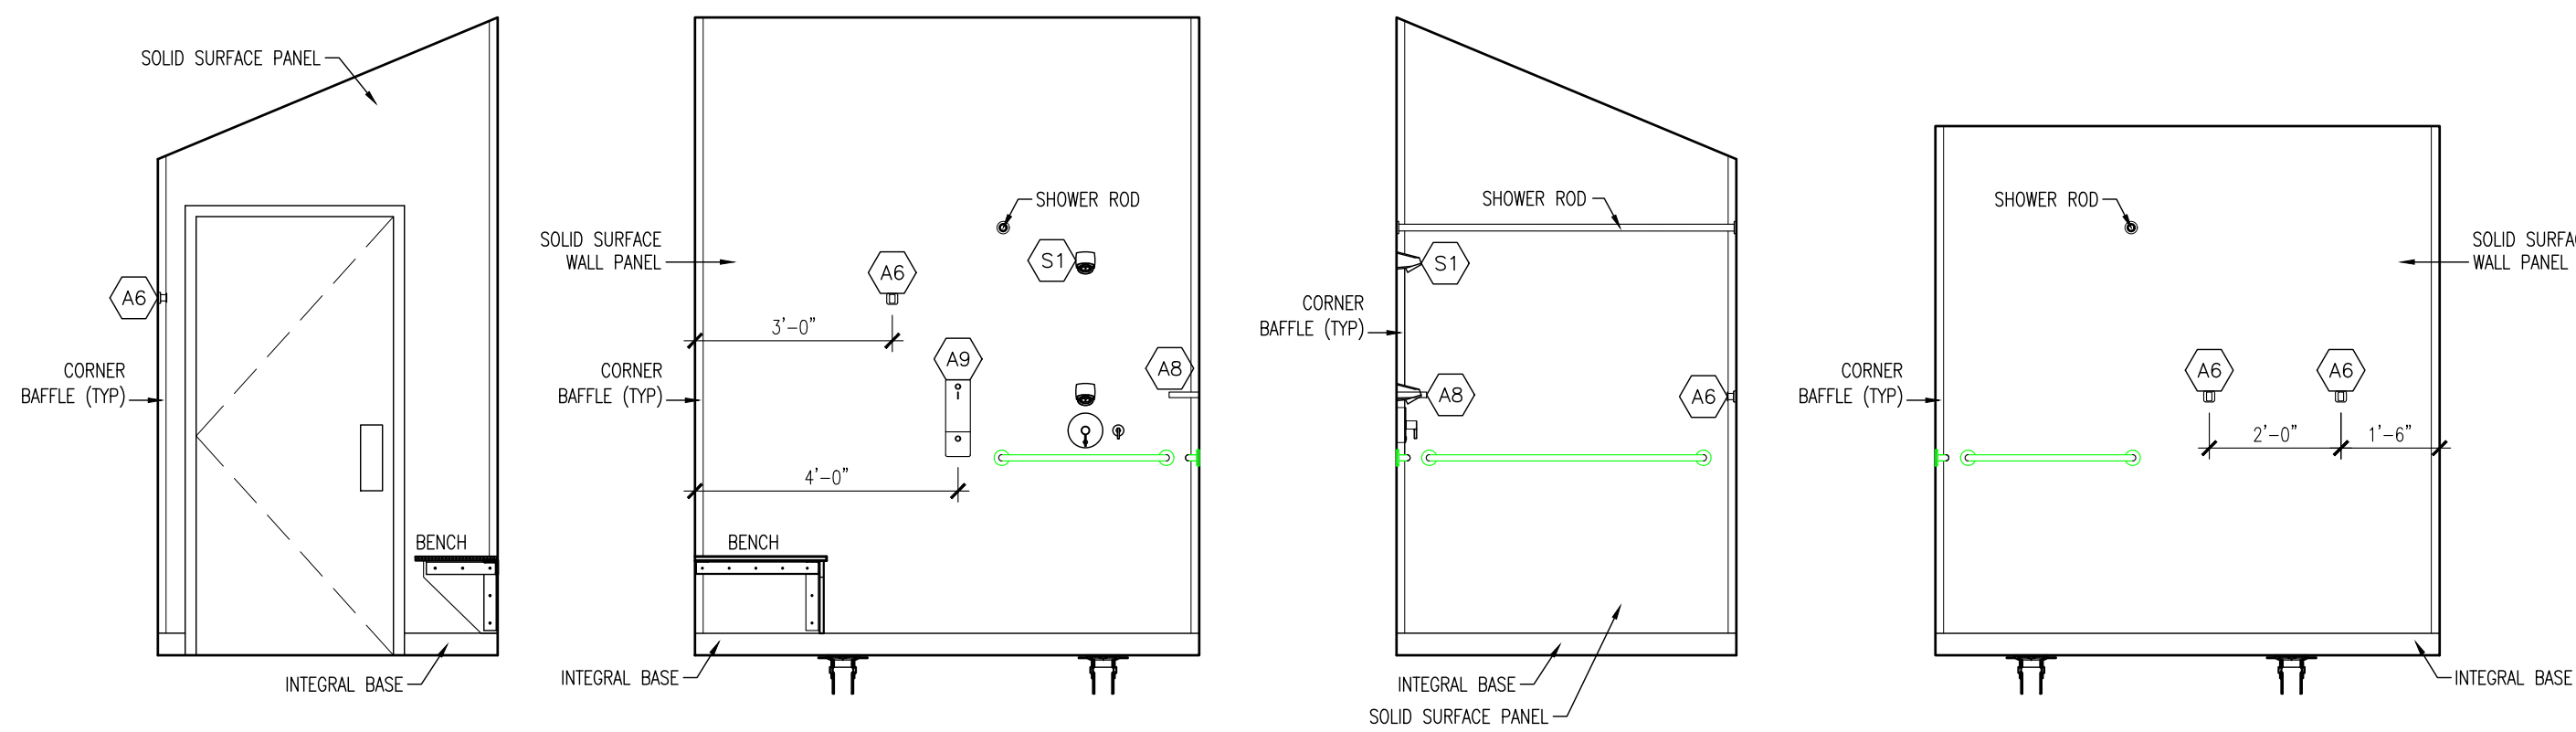

3 ACCESSIBLE SHOWER ELEVATIONS

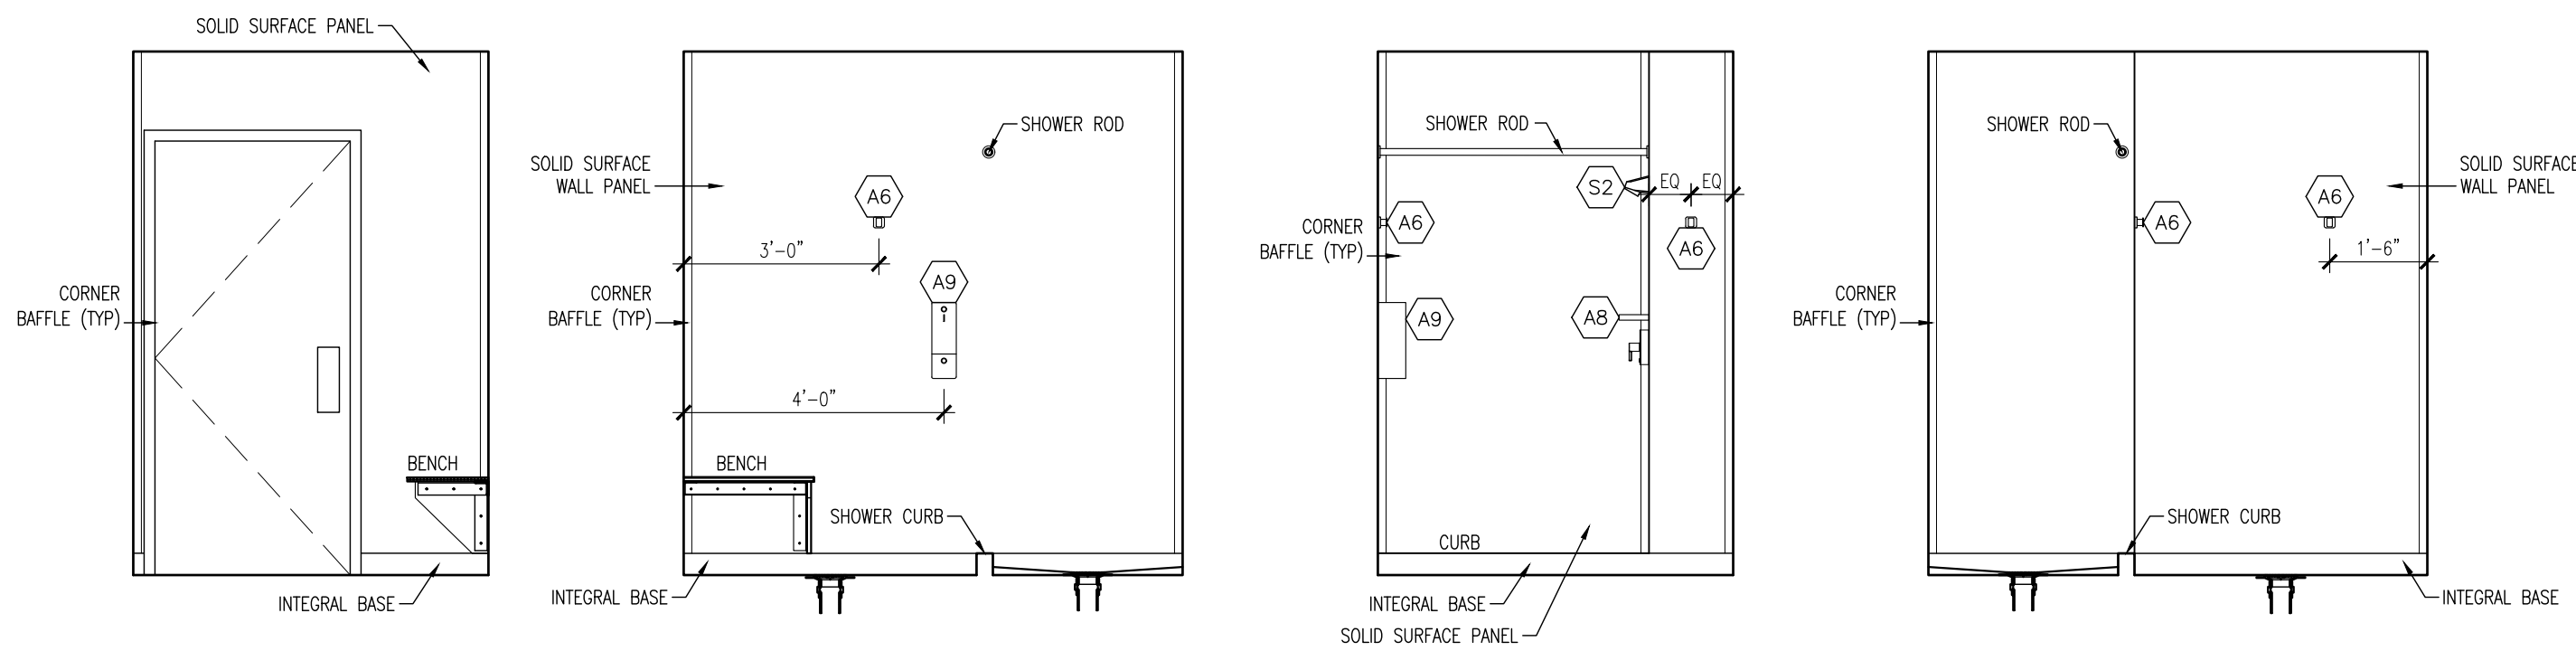


4 SHOWER ELEVATIONS

LIGHTING FIXTURE SCHEDULE				
MARK	MANUFACTURER	FIXTURE MAKE/MODEL	LAMPING	MOUNTING
A	METALUX	4-BCLED-LD4-28SL-F-UNV-L830-CD-1	32W LED	WALL MOUNTED @ 8'-0" AFF
B	METALUX	2-BCLED-LD4-16SL-F-UNV-L830-CD-1	18W LED	WALL MOUNTED @ 8'-0" AFF
C	HALO	SLD606-8-30-WH	12.5W LED	CEILING MOUNTED
D	RAB	BRISKS17L-730	14W LED	ABOVE DOOR/BEHIND BEAM/POST
E	LEGRAND	TMHWLECC	1/4W LED	MOUNT 24" AFF
AA	DUAL-LITE	LZRDB0605	2-5W/MR16	MOUNT TOP 6" T.O. WALL
BB	DUAL-LITE	LZ25DI (25 WATT BATTERY)	2-5W/MR16	MOUNT TOP 6" BELOW CEILING

FAN SCHEDULE								
MARK	SERVICE	LOCATION	CFM	STATIC PRESS. (N. W.G.)	MOTOR			MANUFACTURE & MODEL
					HP	RPM	VOLT-PHASE	
EF-1	SHOWERS	CHASE	200	0.625	1/6	1800	115-1	GREENHECK SQ-80-VG

WATER HEATER SCHEDULE									
MARK	CAPACITY	RECOVERY @ 100 DEG. F. RISE	BTU PER HR.	GAS CONN.	WATER CONN.	ELECTRIC		MANUFACTURE & MODEL	REMARKS
						AMPS	VOLT-PHASE		
WH-1	100 GAL.	235 GAL.	199,000	3/4"	1-1/4"	10.0	120-1	A.O. SMITH MODEL BTH-199	-PROPANE FIRED -POWER VENTED -4" VENT & COMB. AIR PIPES -140 DEG F. DISCHARGE TEMP.

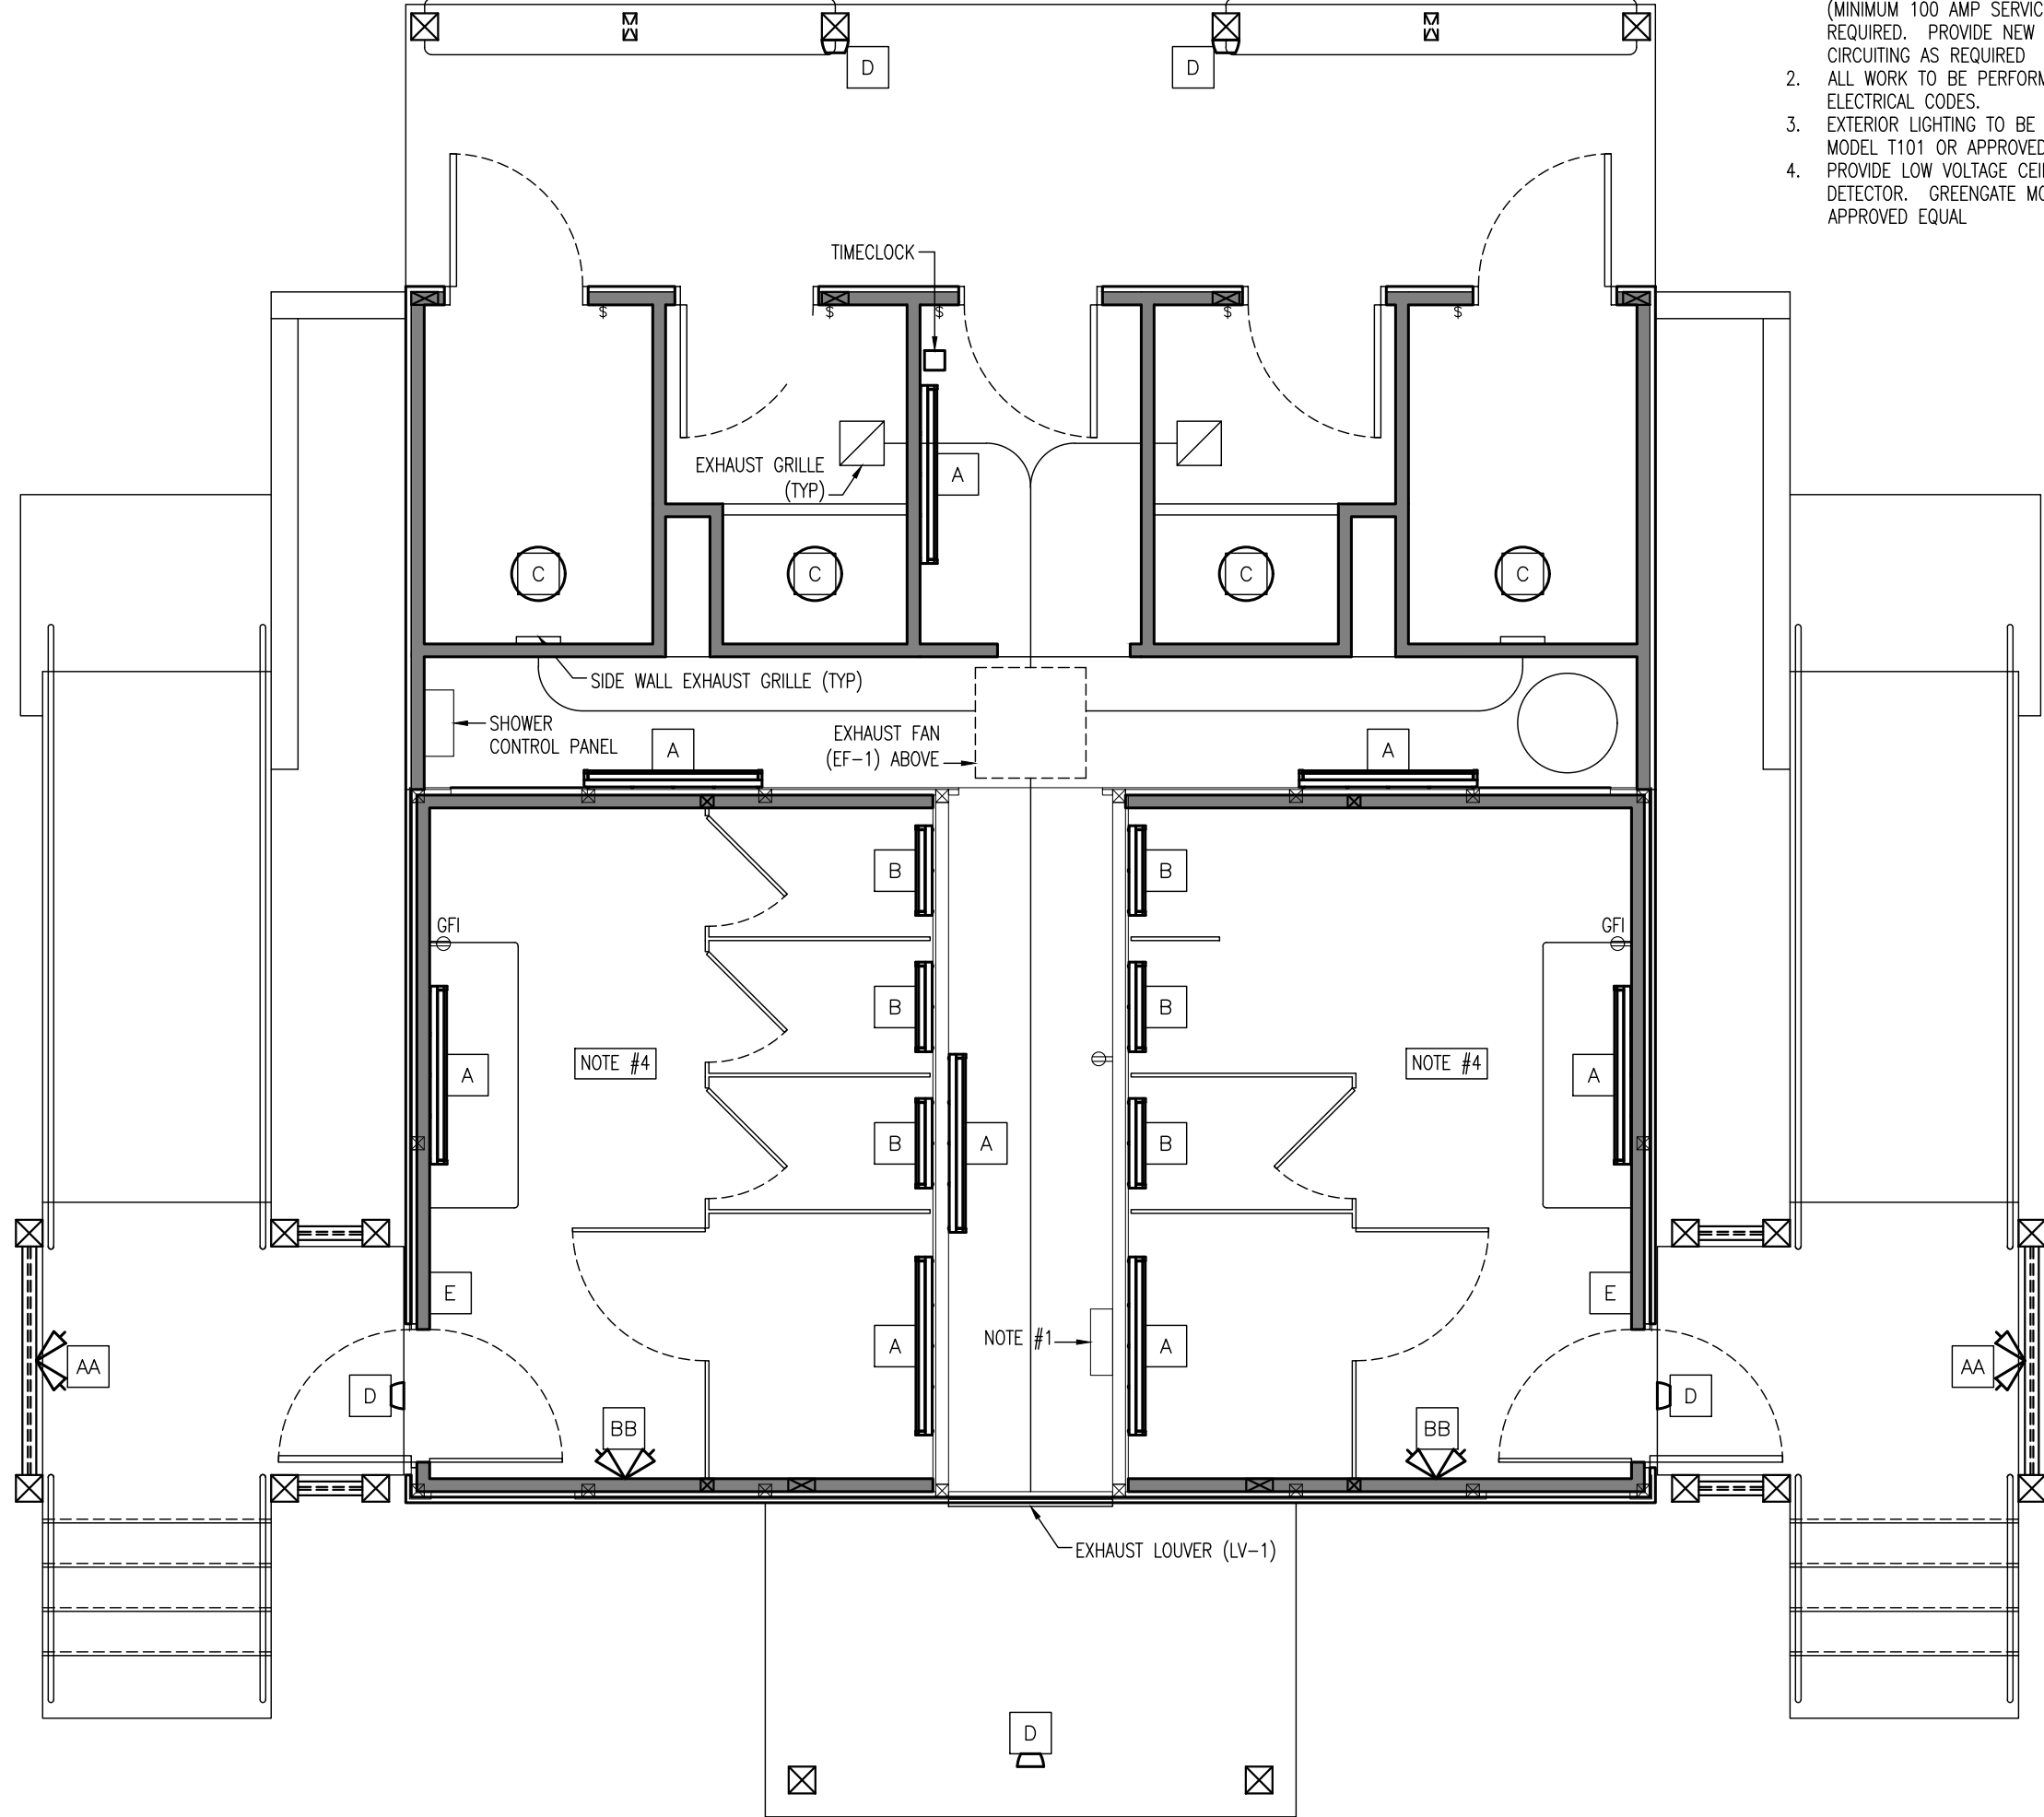

1. VERIFY CONDITION AND CAPACITY OF EXISTING ELECTRICAL SERVICE (MINIMUM 100 AMP SERVICE). REMOVE AND REPLACE AS REQUIRED. PROVIDE NEW LIGHTING, POWER AND CONTROL CIRCUITING AS REQUIRED.
2. ALL WORK TO BE PERFORMED IN ACCORDANCE WITH ALL CURRENT ELECTRICAL CODES.
3. EXTERIOR LIGHTING TO BE CONTROLLED BY TIMECLOCK. INTERMATIC MODEL T101 OR APPROVED EQUAL.
4. PROVIDE LOW VOLTAGE CEILING MOUNTED ULTRASONIC MOTION DETECTOR. GREENGATE MODEL OAC-U-1000-RV3P20-MV OR APPROVED EQUAL.

1 MECHANICAL & ELECTRICAL PLAN


PLUMBING SCHEDULE				
MARK	DESCRIPTION	MANUFACTURER - MODEL #	ACCESSORIES & NOTES	COLOR & FINISH
WC-1	TOILET	AMERICAN STANDARD; MADERA MODEL #2854.016	FLUSH VALVE: SLOAN ROYAL FLUSHOMETER 1121-1.6, TOILET SEAT: AMERICAN STANDARD MODEL #5901.100	WHITE
WC-2	ACCESSIBLE TOILET	AMERICAN STANDARD; MADERA MODEL #2854.016	FLUSH VALVE: SLOAN ROYAL FLUSHOMETER 1121-1.6, TOILET SEAT: AMERICAN STANDARD MODEL #5901.100	WHITE
URN-1	URINAL	AMERICAN STANDARD; WASHBROOK FLOWISE MODEL #6590.001	FLUSH VALVE: SLOAN ROYAL FLUSHOMETER 186-0.125, CARRIER: WATTS MODEL CA-321 STANDARD MOUNTING HEIGHT	WHITE
URN-2	ACCESSIBLE URINAL	AMERICAN STANDARD; WASHBROOK FLOWISE MODEL #6590.001	FLUSH VALVE: SLOAN ROYAL FLUSHOMETER 186-0.125, CARRIER: WATTS MODEL CA-321 ACCESSIBLE MOUNTING HEIGHT	WHITE
LAV-1	COUNTER SINK	CORIAN; ADA-COMPLIANT MODEL #B10	FAUCET: SYMMONS SYMMETRIX S-20-2-0.5, TRAP: CHROME PLATED, MIXING VALVE: SYMMONS MAXLINE 7-210-CK-W, PIPE COVERS: TRUEBRO LAV GUARD 2 E-2 SERIES	AS SELECTED BY ARCHITECT
MS-1	LAUNDRY TUB	E.L. MUSTEE & SONS; UTILITUB MODEL #18F	FAUCET: SYMMONS SYMMETRIX S-249 WITH HOSE & HOSE BRACKET	WHITE
SH-1	SHOWER	CUSTOM	DRAIN: WATTS FD-1100-A-2-NH-AS-7, HEAD: SYMMONS SAFETYMX 4-151, CONTROLS: SYMMONS SAFETYMX 4-500-BX-VP, COIN-OP: FLUID MANUFACTURING COIN OPERATED CONTROL VALVE SYSTEM.	AS SELECTED BY ARCHITECT
SH-2	ACCESSIBLE SHOWER	CUSTOM	DRAIN: WATTS FD-1100-A-2-NH-AS-7, HEAD: SYMMONS SAFETYMX 4-151 (2 HEADS @ ADA), CONTROLS: SYMMONS SAFETYMX 4-500-BX-VP, DIVERTER VALVE: SYMMONS MODEL 22W, COIN-OP: FLUID MANUFACTURING COIN OPERATED CONTROL VALVE SYSTEM.	AS SELECTED BY ARCHITECT
FD-1	FLOOR DRAIN	ZURN; MODEL FD2-TSP-VP	TRAP PRIMER: PRECISION PLUMBING PRODUCTS PR-500	-
DS-1	DISH SINK	ADVANCE TABCO; VKCT-246 WITH TA-11A-2 BOWLS AND ADJUSTABLE LEGS MOUNTED AT ACCESSIBLE HEIGHT	FAUCET: ADVANCE TABCO HEAVY DUTY MODEL K-118, 12" SPOUT; STAINLESS STEEL STRAINER AND DRAIN BODY; PROVIDE 1 FAUCET PER BOWL.	STAINLESS STEEL
DS-2	DISH SINK	ADVANCE TABCO; VKCT-246 WITH TA-11B-2 BOWLS AND ADJUSTABLE LEGS MOUNTED AT ACCESSIBLE HEIGHT	FAUCET: ADVANCE TABCO HEAVY DUTY MODEL K-118, 12" SPOUT; STAINLESS STEEL STRAINER AND DRAIN BODY; PROVIDE 1 FAUCET PER BOWL.	STAINLESS STEEL

NOTES:

1 - SCHEDULE INDICATES FIXTURES SELECTED AS THE BASIS OF DESIGN, ALTERNATIVES WILL BE ACCEPTED IF EQUAL OR BETTER QUALITY.

2 - PROVIDE ALL NECESSARY TRIM AND FITTINGS REQUIRED FOR A COMPLETE INSTALLATION

3 - WATER PIPING SHALL BE INSTALLED TO ALLOW FOR SEASONAL DRAIN DOWN OF THE WATER SYSTEM. PROVIDE DRAIN VALVES AS REQUIRED AT LOW POINTS. DRAIN VALVES SHALL BE LOCATED TO LIMIT PUBLIC ACCESS

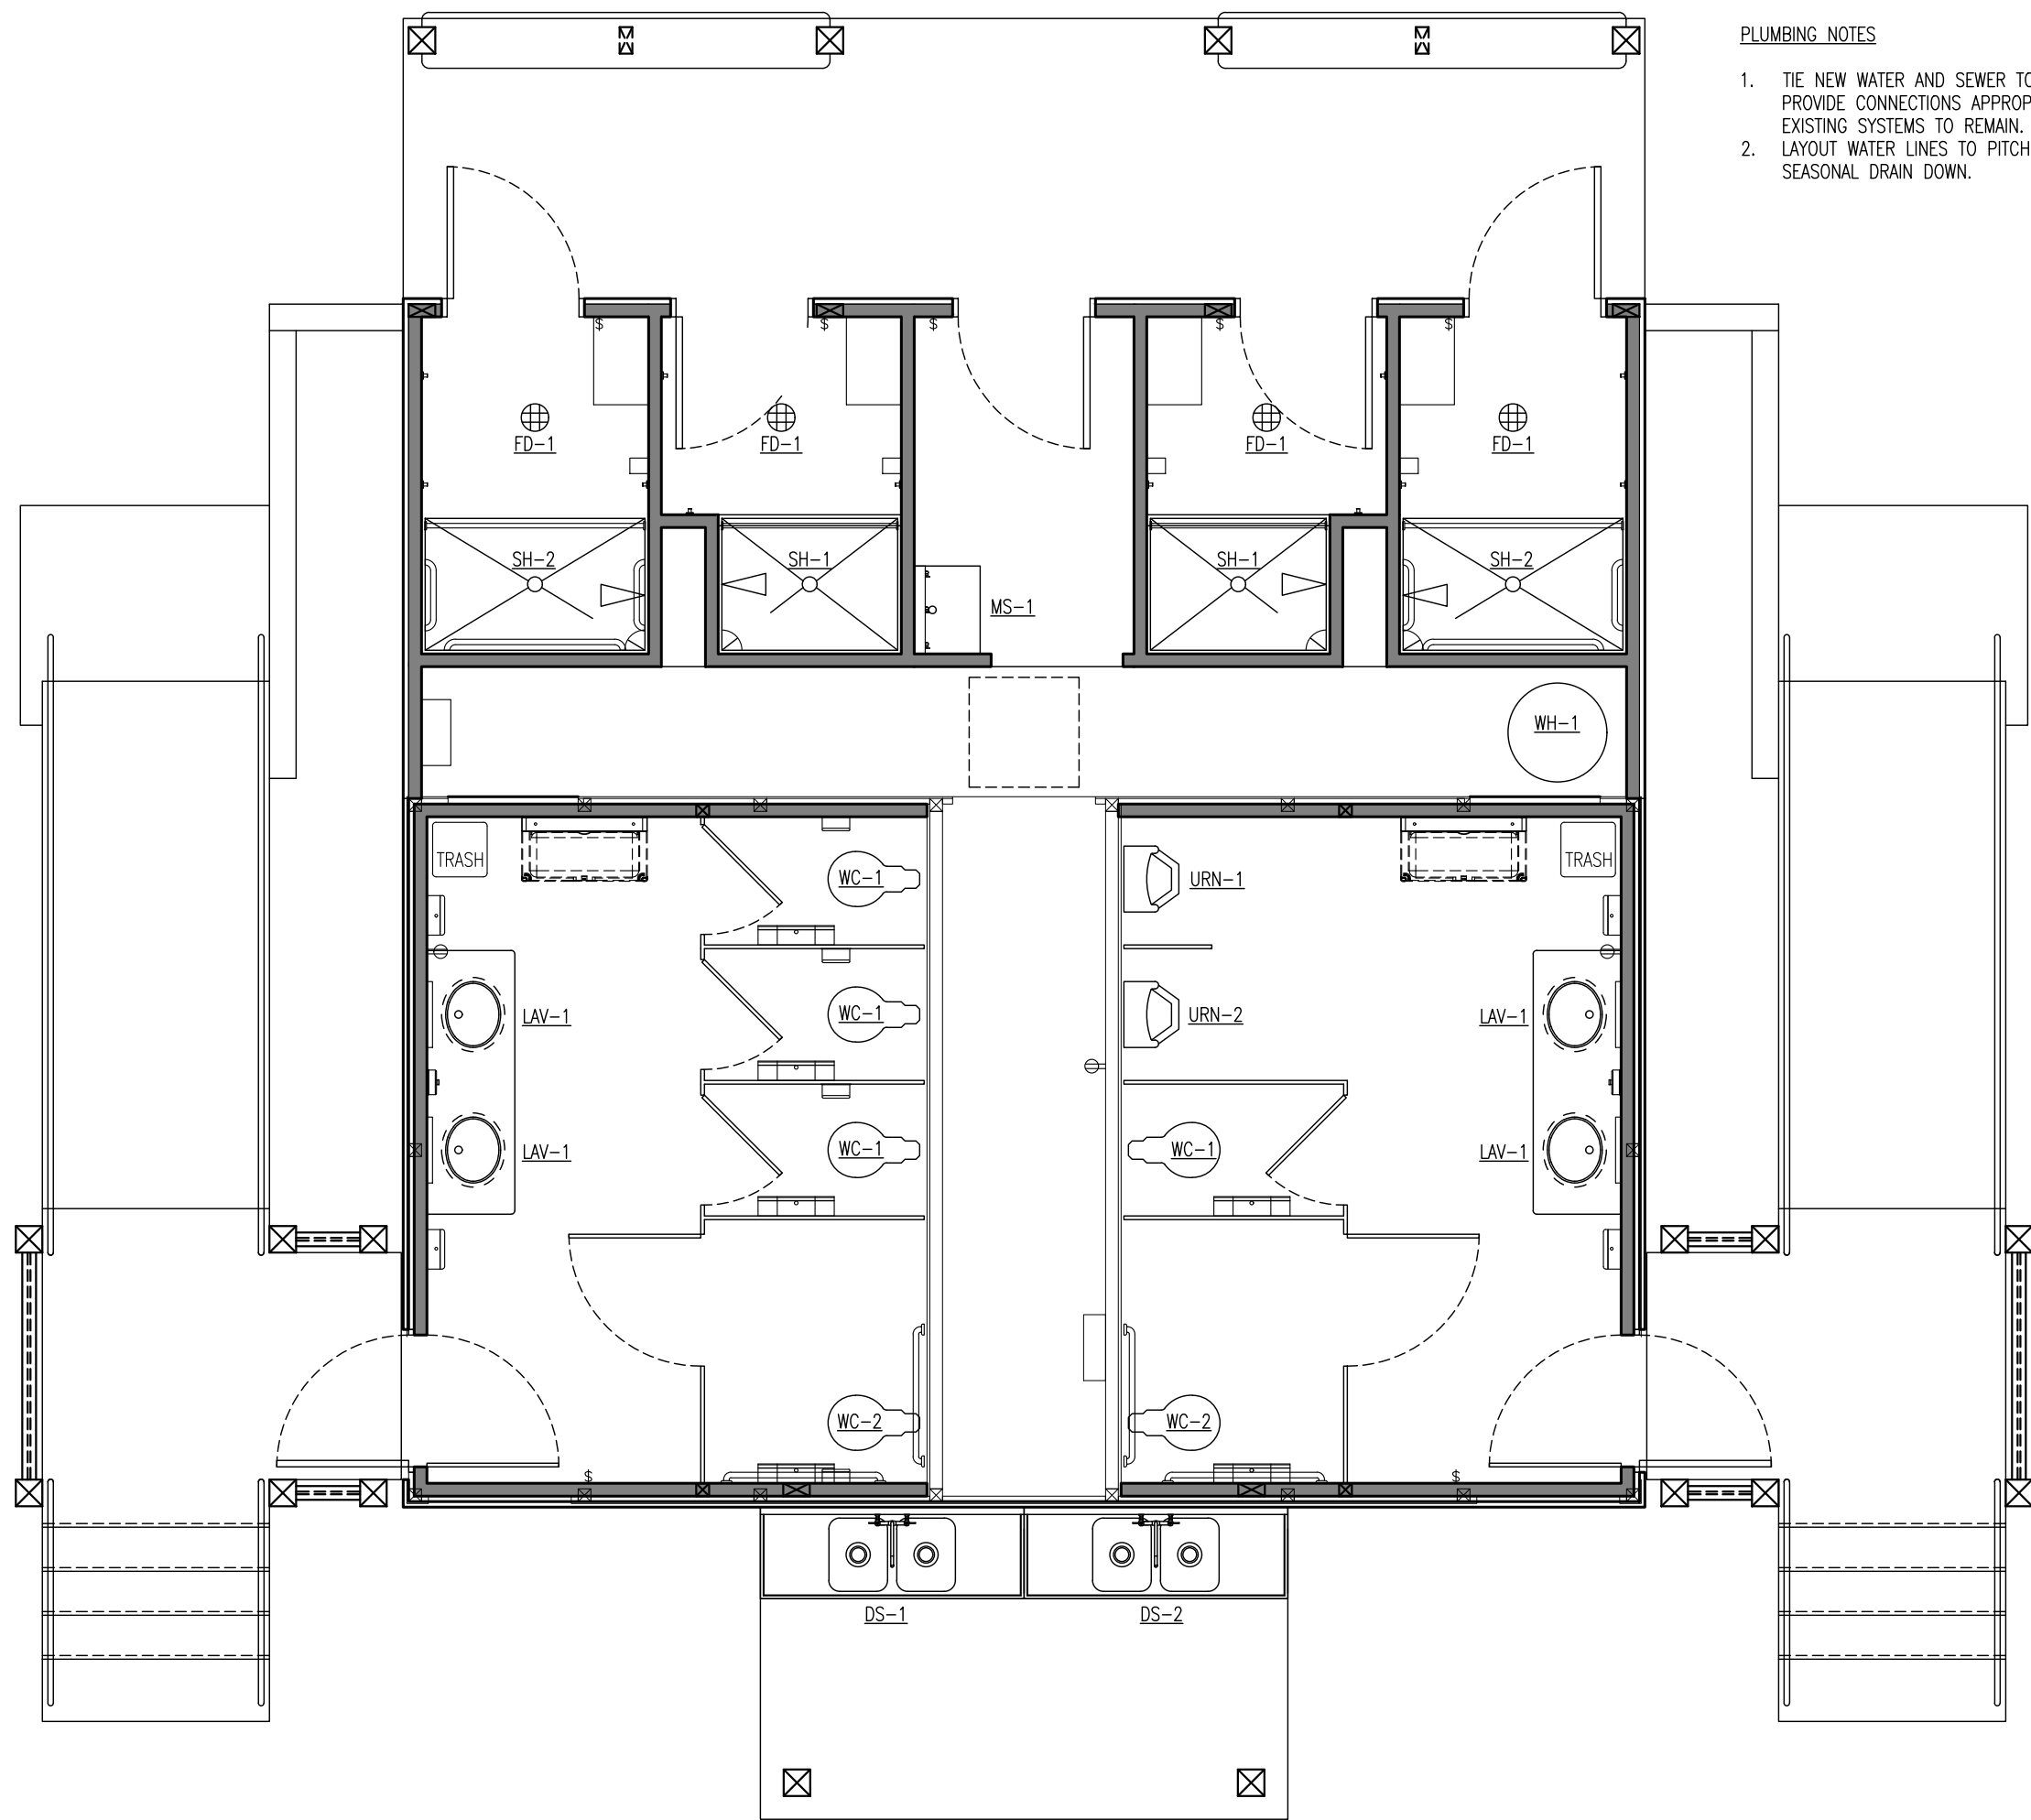

PLUMBING NOTES

1. TIE NEW WATER AND SEWER TO EXISTING SERVICE ENTRANCES. PROVIDE CONNECTIONS APPROPRIATE TO TYPE AND MATERIALS OF EXISTING SYSTEMS TO REMAIN.
2. LAYOUT WATER LINES TO PITCH TO DRAIN VALVES TO FACILITATE SEASONAL DRAIN DOWN.

2 PLUMBING PLAN

FARMS Data:

BUILDING #: PAW12
BUILDING NAME: Toilet Bldg #4

PROJECT #: CAP 1632
DRAWN BY: SOC
DATE: 6/1/2021
SCALE: 1/4" = 1'-0"
REVISED: -

COPYRIGHT © BY STATE OF NEW HAMPSHIRE DEPARTMENT OF RESOURCES & ECONOMIC DEVELOPMENT. ALL RIGHTS RESERVED. NO REPRODUCTION WITHOUT PERMISSION.