


NOTE:  
 PROVIDE TEMPORARY ACCESS/ENTRY DOORS INTO EXISTING TOILET ROOMS IF CONSTRUCTION OCCURS MAY THROUGH OCTOBER. COORD. LOCATION OF DOORS WITH ARCHITECT. ONCE NEW BATHROOMS ARE OPEN TO THE PUBLIC, REMOVE TEMPORARY DOORS AND PATCH & REPAIR FINISHES TO MATCH EXISTING CONSTRUCTION.

NOTE: HANDRAILS MUST EXTEND 12" HORIZONTALLY BEYOND THE TOP RISING AND EXTEND AT THE SLOPE A DISTANCE EQUAL TO ONE TREAD DEPTH BEYOND THE BOTTOM RISING NOSING. BOTH RAILS SHALL RETURN TO THE WALL, GUARD OR LANDING SURFACE OR BE CONTINUOUS TO AN ADJACENT STAIR FLIGHT

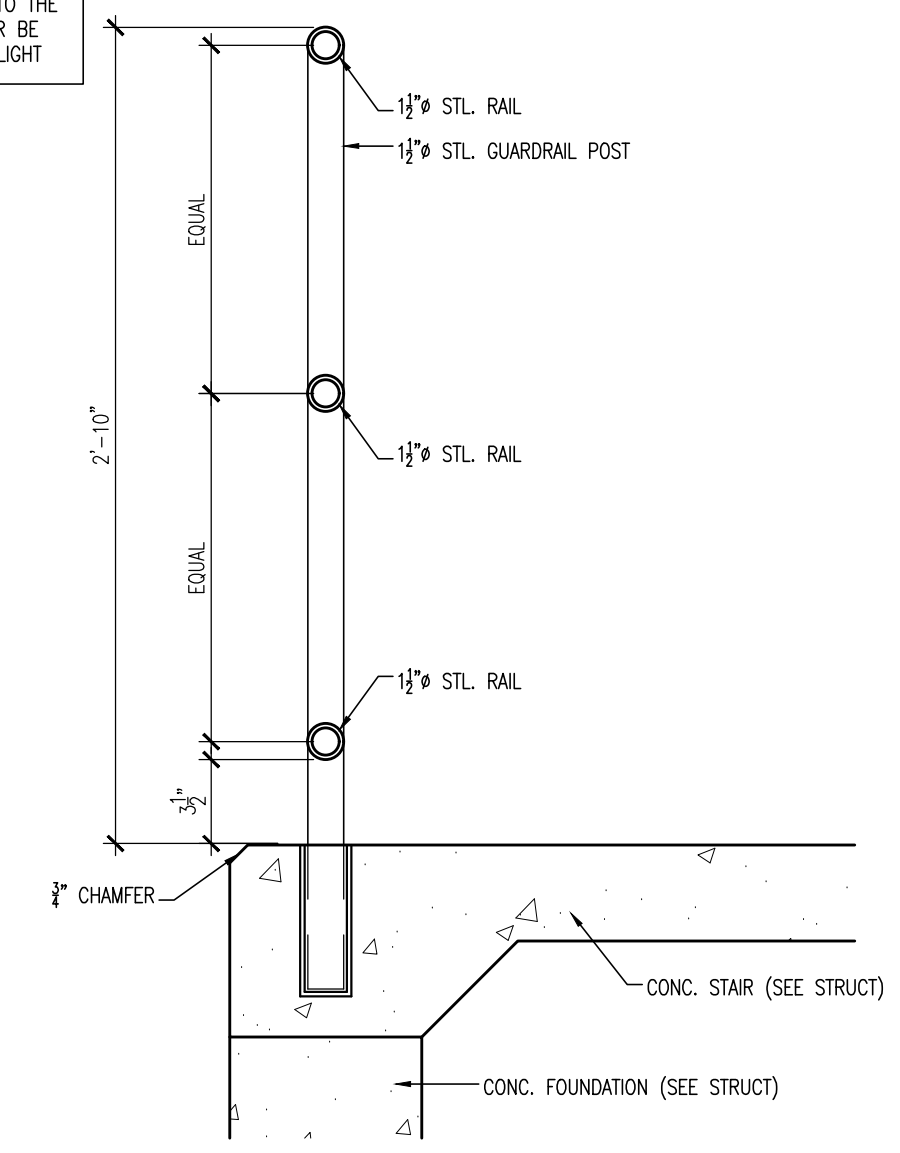

TYPICAL HANDRAIL DETAIL  
 1/2" = 1'-0"

STATE OF NEW HAMPSHIRE DEPARTMENT OF ADMINISTRATIVE SERVICES DIVISION OF PUBLIC WORKS DESIGN & CONSTRUCTION JOHN D. MORTON BUILDING 7 HAZEN DRIVE BOX 483 ROOM 250 CONCORD, NEW HAMPSHIRE 03302-0483 (603) 271-3516 FAX (603) 271-3515				<b>REVISIONS</b>		MAIN TOILET BUILDING ADDITION MONADNOCK STATE PARK JAFFREY, NEW HAMPSHIRE DEPARTMENT OF NATURAL AND CULTURAL RESOURCES	
				DATE	DESCRIPTION		
ENGINEER/ARCHITECT:	DESIGNED BY:	APPROVED BY:	CHECKED BY:	DRAWN BY:	SCALE:	DATE:	PROJECT No. 80988 CONTRACT: A
SDC	SDC	TM	TM	SDC	1/4" = 1'-0"	8/30/2018	<b>A1.01</b> SHEET