



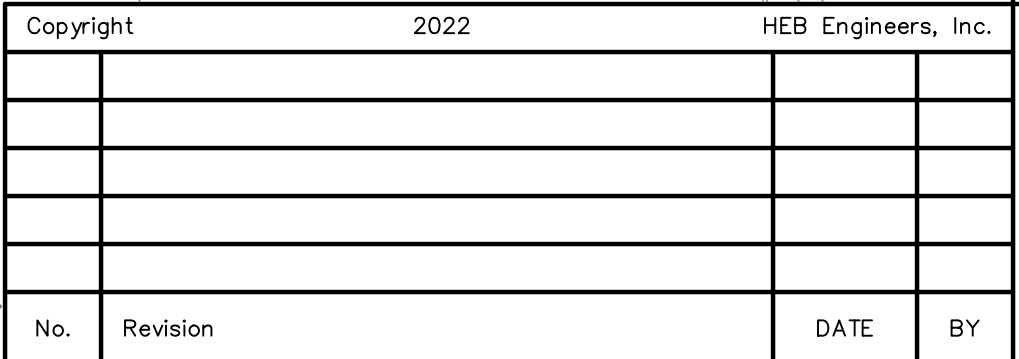

SURVEYED BY	—
DESIGNED BY	—
DRAWN BY	CFX
CHECKED BY	SEB
FIELD BOOK	—
SCALE	1"=250'
DATE	06/29/2022

Aerial Sketch
of
Greenfield State Park
in
Greenfield, New Hampshire
prepared for
NHDPW

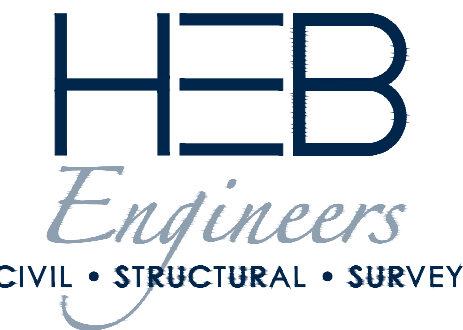

HEB Engineers, Inc.
www.hebengineers.com
NH Office (603) 356-6936
Post Office Box 440
North Conway, NH 03860
ME Office (207) 803-8265
Post Office Box 343
Bridgton, ME 04009

2022-041G

SK-2

SHEET 1 OF 1