


Parking Lot Odiorne State Park Rye, New Hampshire


- NOTES:
1. PROVIDE TRAFFIC CONTROL
 2. CLEAN PARKING LOT AREA TO BE STRIPED.
 3. REPAINT EXISTING STRIPING 4" WIDTH IN "WHITE".
 4. REPAINT THE 5x5 ADA SYMBOLS IN THE ACCESSIBLE STALLS.

PARKING LOT STRIPING ODIORNE POINT STATE PARK	DATE	MARCH 10, 2021
	PROJECT #	PR-2103
APPROVED BY:	EDWARD MUSSEY	SCALE: 1" = 25'
DRAWN BY:	EDWARD MUSSEY	

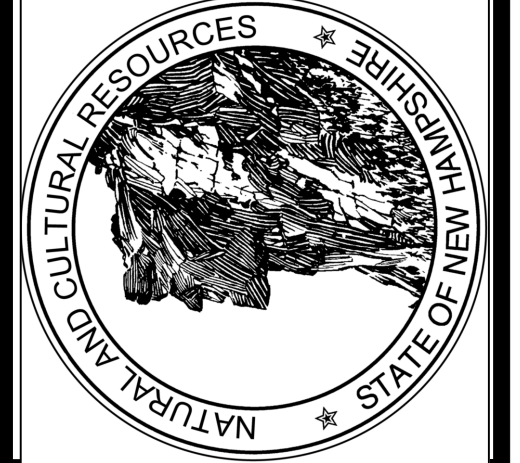

STATE OF NEW HAMPSHIRE
DEPARTMENT OF NATURAL AND CULTURAL RESOURCES
PLANNING AND DEVELOPMENT SECTION
ODIORNE POINT STATE PARK
RYE, NEW HAMPSHIRE

SHEET _____ OF _____

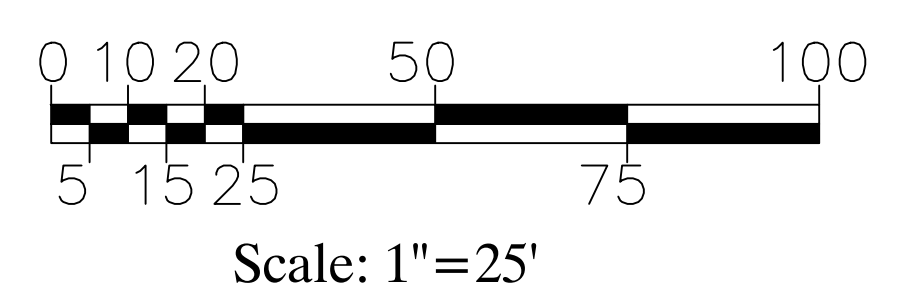

THIS SURVEY/BASE MAP HAS BEEN PREPARED BY THE STATE OF NEW HAMPSHIRE, DEPT. OF NATURAL AND CULTURAL RESOURCES. THIS NOTE IS NOT TO BE REMOVED FROM THIS DRAWING OR ANY ENSUING DIGITAL/PAPER COPIES, WHETHER IN PART OR IN WHOLE, THAT ORIGINATE FROM THIS DRAWING.