

CONTRACTOR SHALL REMOVE THE ABOVEGROUND STRUCTURE, SALVAGE, AND STORE ON SITE FOR REMOVAL AND REUSE BY THE OWNER. BELOW GROUND CONCRETE SEPTIC TANK SHALL BE REMOVED AND DISPOSED OF OFF SITE. TANK SHALL NOT BE ABANDONED ON SITE.

EXISTING STRUCTURES TO BE REMOVED. LIMIT DISTURBED AREA AVOID WETLAND ENCROACHMENT (TYP.)

LIMIT OF CLEARING AND GRUBBING

EXISTING E.D.A. TO BE ABANDONED UPON COMPLETION OF PROPOSED E.D.A.. LIMIT DISTURBED AREA, AVOID WETLAND ENCROACHMENT (TYP.)

SHED
PEAK: 1232.60

CABIN
FFE: 1224.39
PEAK: 1233.60

OFFICE TRAILER
FFE: 1226.21
PEAK: 1233.60

OUTHOUSE
FFE: 1223.70
PEAK: 1231.57

CANOE RACKS
FFE: 1226.00
PEAK: 1233.60

COVERED PORCH
FFE: 1226.00
PEAK: 1233.60

DUMPSTER
FFE: 1226.00
PEAK: 1233.60

EXISTING DUMPSTER TO BE RELOCATED ON SITE, COORDINATE W/ OWNER

FOREST ACCESS
GRAVEL

EXISTING DRAINFIELD TO BE ABANDONED UPON COMPLETION OF NEW SEPTIC SYSTEM. LIMIT DISTURBED AREA AVOID WETLAND ENCROACHMENT (TYP.)

EXISTING UTILITIES TO BE RELOCATED, TYP.

ANDROSCOGGIN RIVER

LEGEND


- APPROXIMATE RIGHT-OF-WAY LIMIT
- MAJOR CONTOUR, 10-FOOT INTERVAL
- MINOR CONTOUR, 2-FOOT INTERVAL
- EDGE OF WETLAND
- EDGE OF RIVER
- EDGE OF GRAVEL
- TOP OF BANK
- FEMA FLOODWAY
- SPB-50 50-FOOT SHORELAND PROTECTION BUFFER
- SPB-150 150-FOOT SHORELAND PROTECTION BUFFER
- SPB-250 250-FOOT SHORELAND PROTECTION BUFFER
- OHE OVERHEAD UTILITY LINES
- LIMIT OF DISTURBANCE
- NH HIGHWAY MONUMENT
- EXISTING PAVEMENT
- EXISTING GRAVEL
- WETLAND
- UTILITY POLE
- GUY WIRE
- ELECTRIC CABINET
- WALL-MOUNTED PAYPHONE
- SIGN
- PROPANE TANK
- WOOD POST BOLLARD
- FLAG POST
- DECIDUOUS TREE
- CONIFER TREE
- WETLAND FLAG AND FLAG ID #
- SPOT ELEVATION

NH STATE PARKS

Campground Expansion Project PII
Mollidgewock State Park
1437 Berlin Road
Berlin, NH
03579

CONTRACT SET

Graphic Scale
0 10 20 40

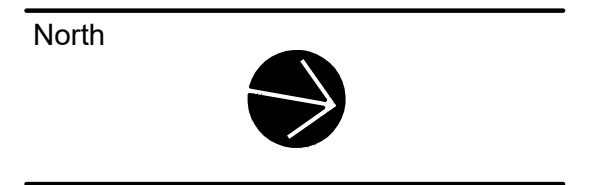

Scale: 1" = 20'

Date: May 8, 2024

Drawn By: DW

Checked By: RH

Issues:

No.	Description	Date
1	Name	00/00/00

Title
DEMOLITION PLAN

Sheet Number:
C1.01

Project Number: 23045001
File: 220838 - moll 2024-0508 contract.dwg

Z:\proj_2024\220838 SE Group - Campgrounds Ph II\Internal\Civil\Bases\MOLLIDGEWOCK\220838 - MOLL 2024-0508 CONTRACT.dwg, C1.1 - 6/3/2024 10:57:02 AM, David Wheeler