


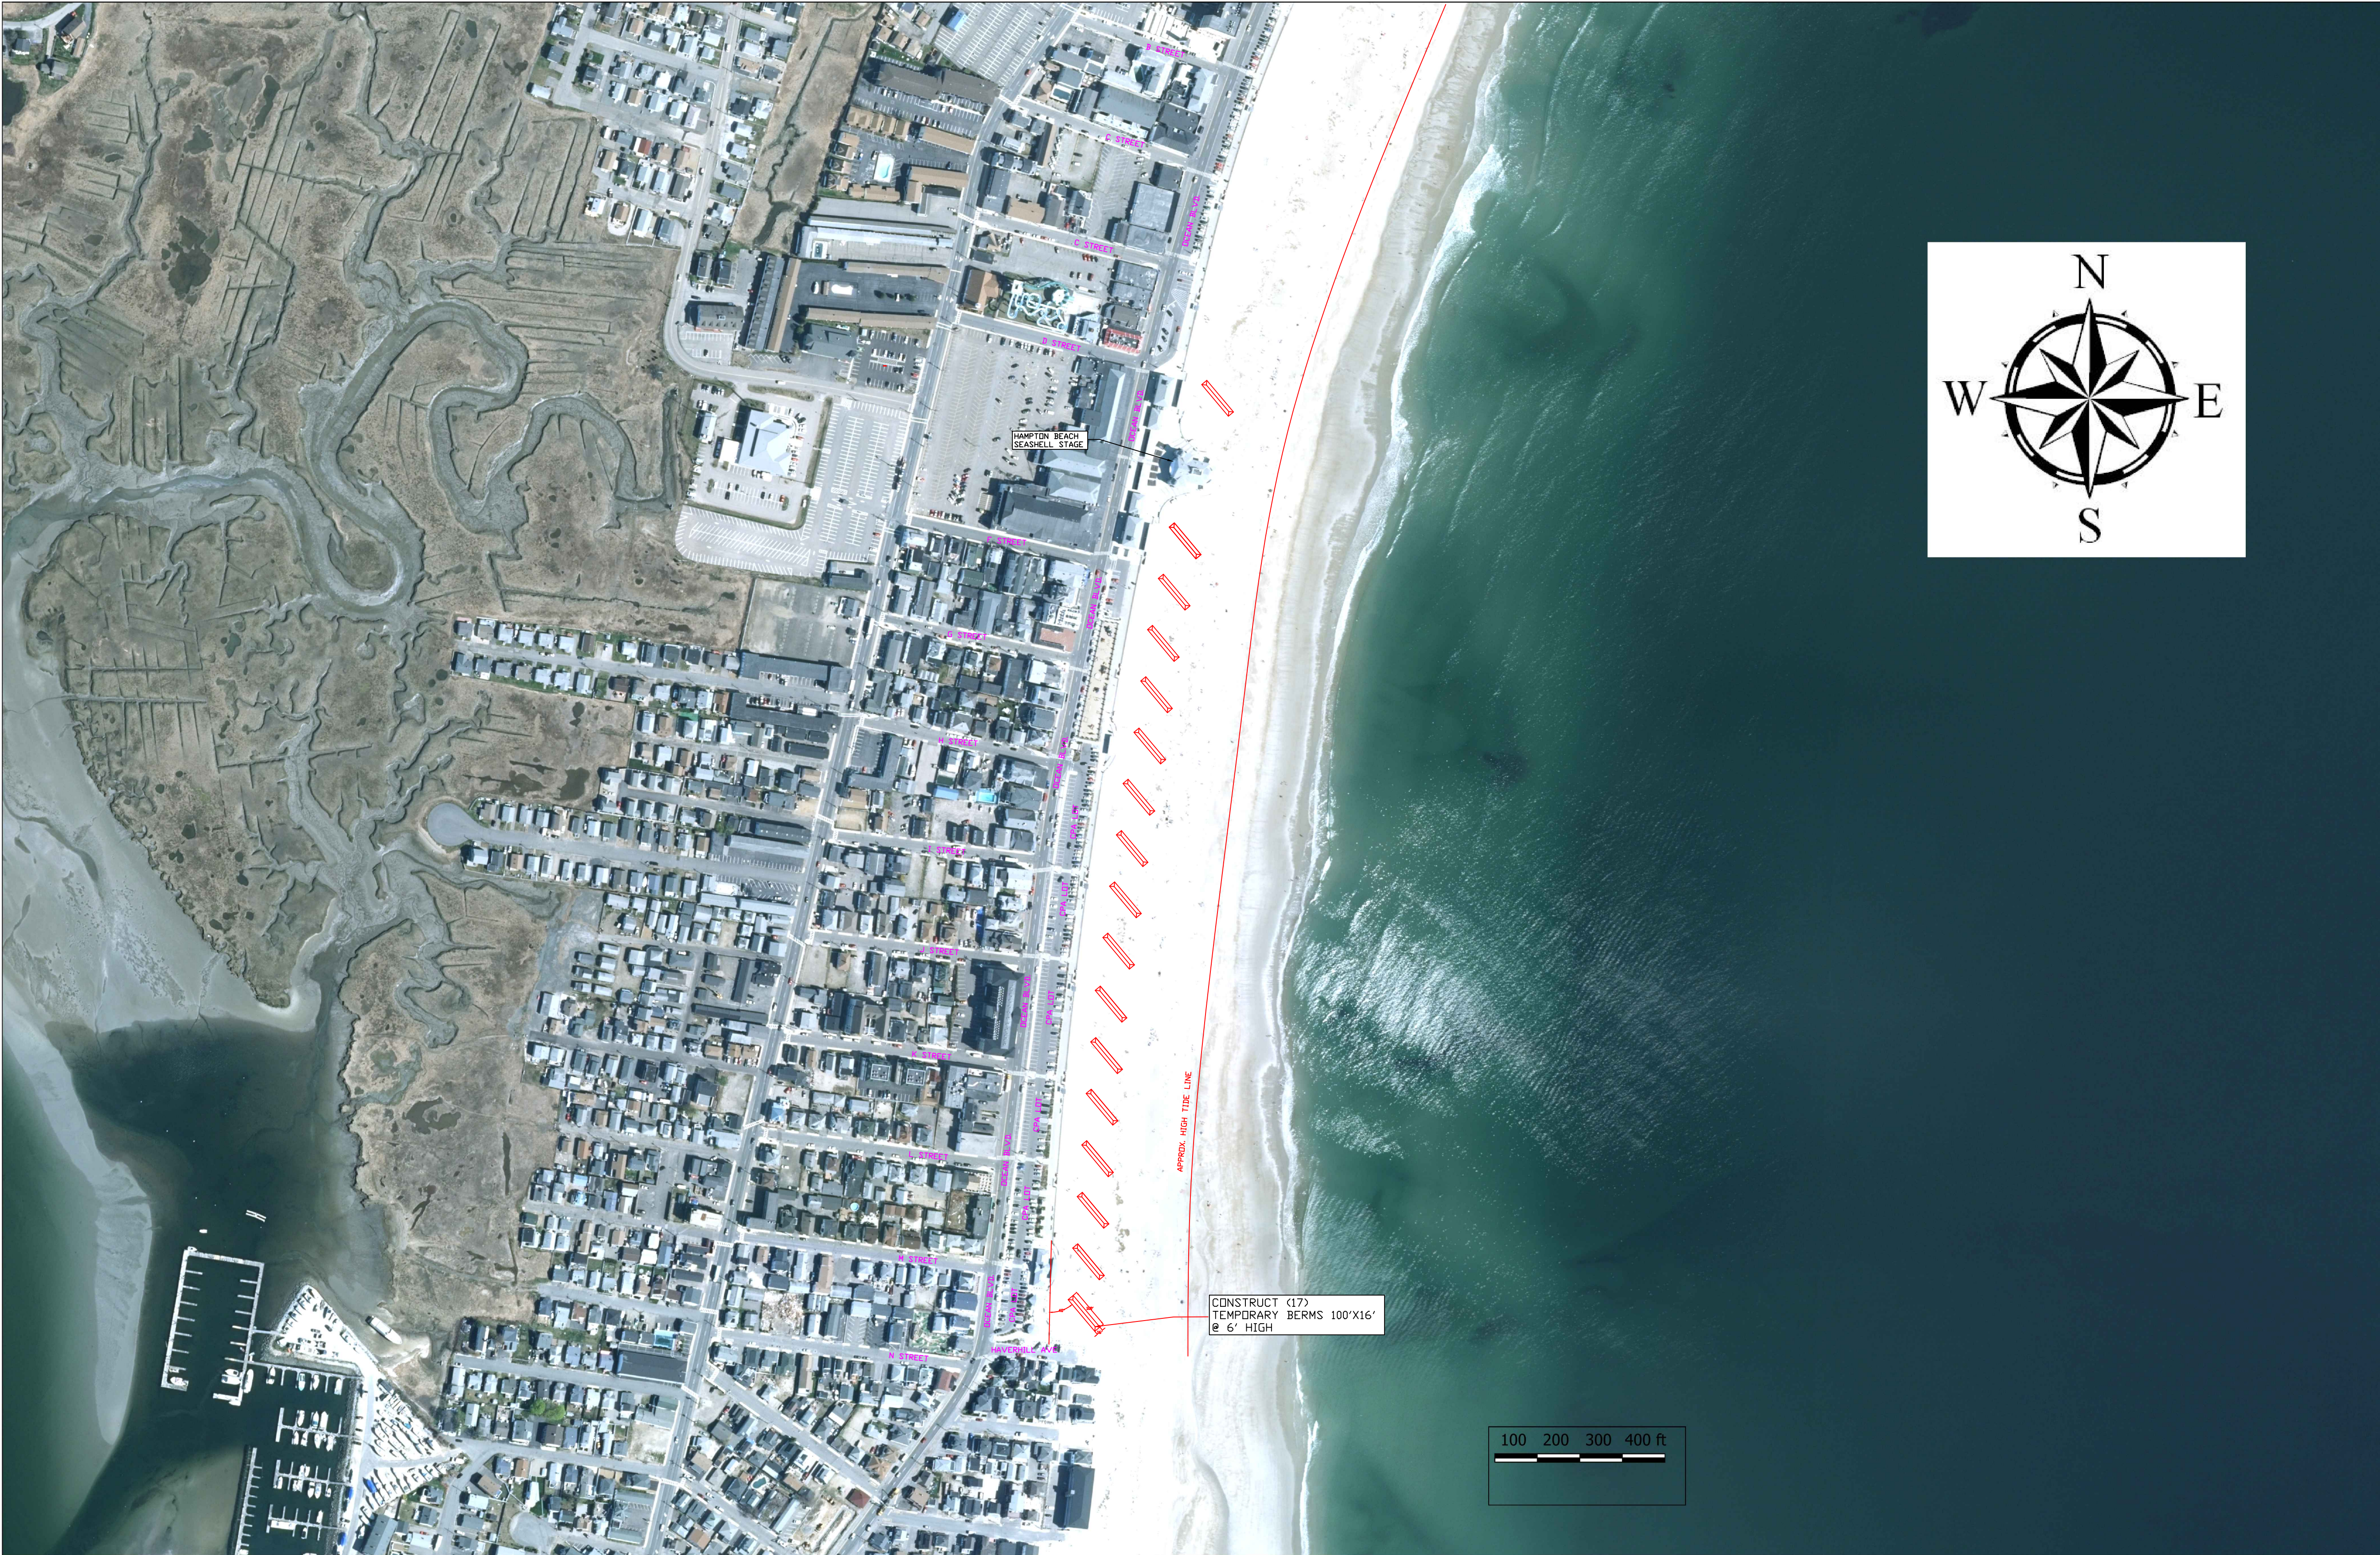

- NOTES:
1. CONSTRUCT 17 TEMPORARY BEACH BERMS APPROXIMATELY 100' X 16' @ 6' HEIGHT AT 40° ANGLE FROM THE WALL.
 2. BERMS SHALL BE PARALLEL TO EACH OTHER AND SPACED ~ 125' APART.
 3. DO NOT LEAVE DEPRESSIONS ON THE BEACH.
 4. WORK SHALL BE COMPLETED NO LATER THAN 7:00 PM OCTOBER 15, 2023.

TEMPORARY BEACH BERMS
HAMPTON BEACH STATE PARK


DATE: AUG 8, 2023

PROJECT # OPS-1103

APPROVED BY:

SCALE: 1" = 100'

DRAWN BY: EDWARD MUSSEY

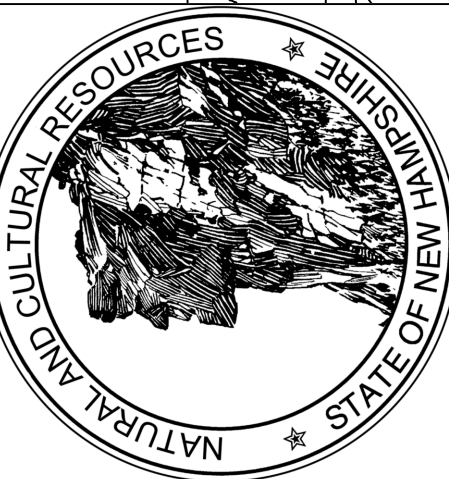

STATE OF NEW HAMPSHIRE
DEPARTMENT OF NATURAL
AND CULTURAL RESOURCES
DESIGN DEVELOPMENT & MAINTENANCE

HAMPTON BEACH STATE PARK
HAMPTON, NEW HAMPSHIRE

SHEET