


PREFERRED CONCEPT

1. EXPANSION AREA 1

- > New waterfront camping pod of 35 Improved Sites and a new bathhouse

2. BEACH PARKING LOT IMPROVEMENTS

- > A new store/office, bathhouse, wood storage building, pavilion, and canoe/kayak launch will be located in the existing beach parking lot
- > Primarily serving campers from Horse Island and Big Island, as well as day-use guests

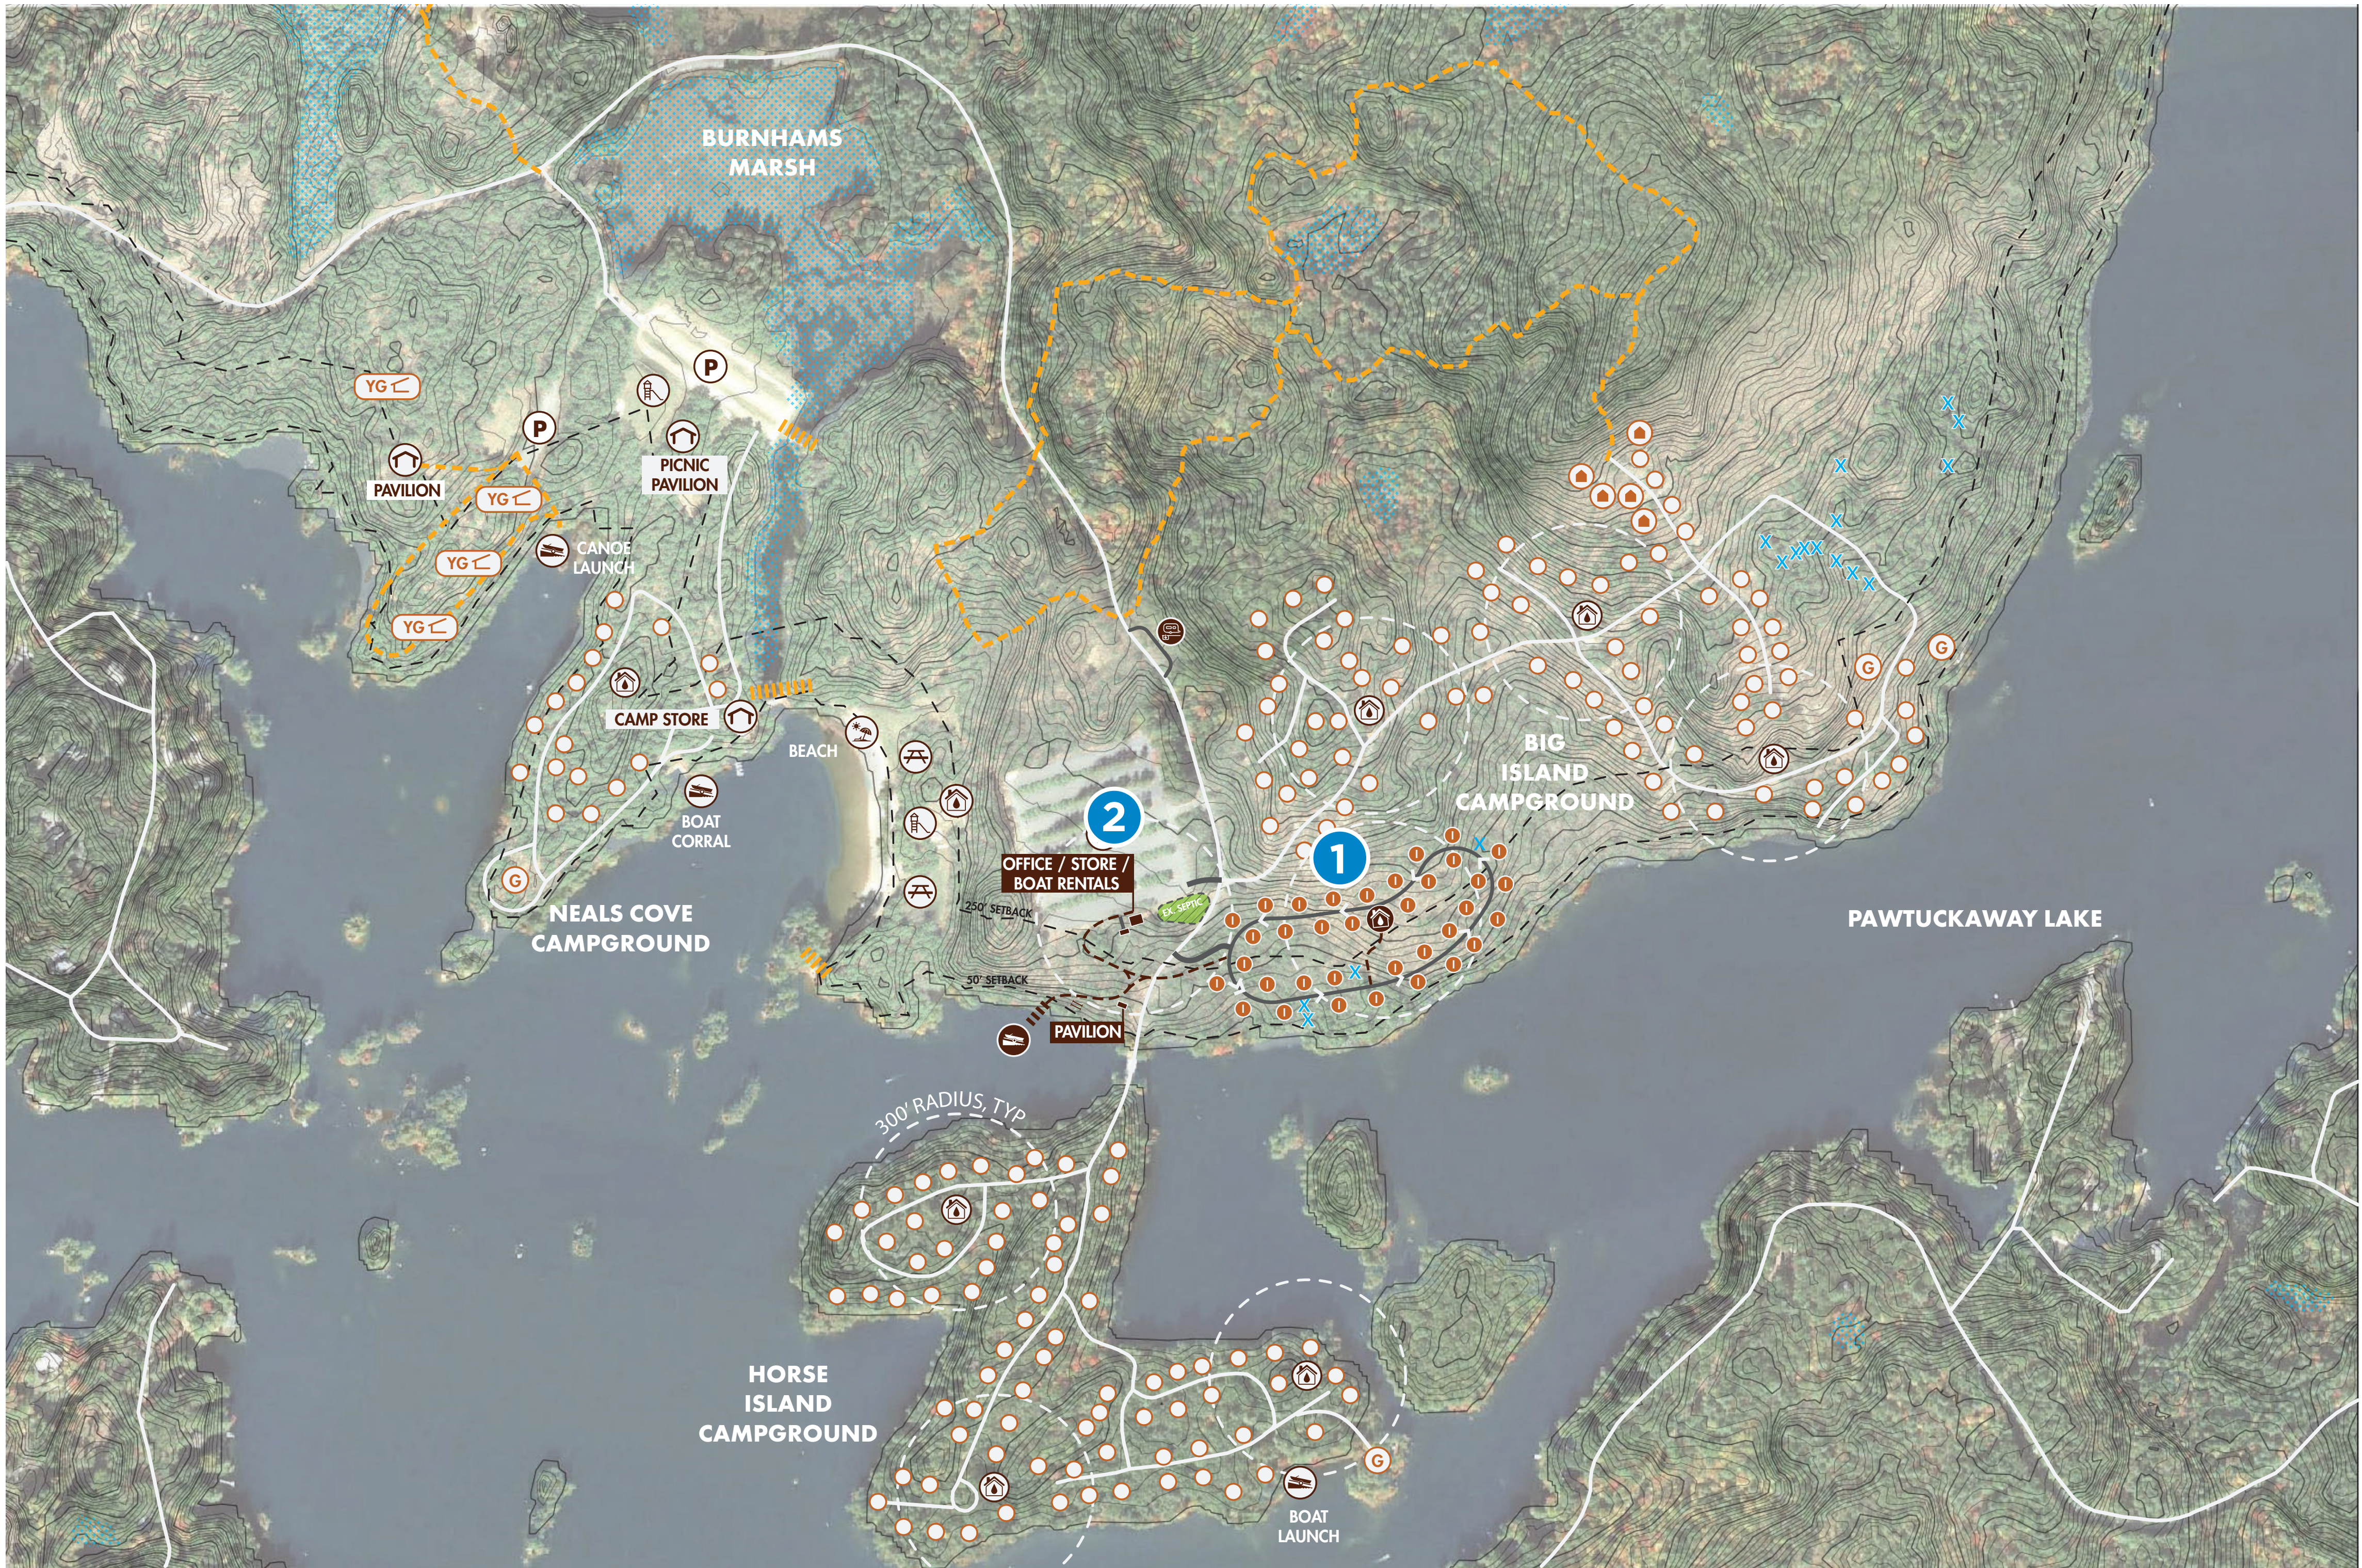

EXISTING

- Existing Site
- Cabin
- Group Site
- Structure

- Pit Toilets
- Picnic Site
- Playground / field
- Boat Launch

- Toilet Building
- Wetland Flag
- Trails
- Bridge

PROPOSED

- Improved Site (W/E)
- Bathhouse
- Dump Station

- Trails
- Dock
- Two-way Road
- One-way Road

PREFERRED CONCEPT

1. EXPANSION AREA 1

- > 35 Improved Sites (W/E)
- > 1 Bathhouse

2. NEW STORE / OFFICE

- > A new store/office will be located in the beach parking lot making use of the existing parking area
- > The facility will include retail, an office, storage, restrooms, and coin-operated laundry
- > A pavilion and wood storage shed will be sited near by

3. CANOE / KAYAK LAUNCH

- > An accessible path leads to a non-motorized boat launch
- > Rental registration and paddle/life jacket pickup will be located at the store
- > Canoe / Kayak rentals will be located near the launch

4. SANITARY DUMP STATION / TRASH

- > A dump station with trash/recycling drop-off will be located along the access road



EXISTING

- Existing Site
- Cabin
- Group Site
- Structure

- Pit Toilets
- Picnic Site
- Playground / field
- Boat Launch

- Toilet Building
- Wetland Flag
- Trails
- Bridge

PROPOSED

- Improved Site (W/E)
- Bathhouse
- Dump Station

- Trails
- Dock
- Two-way Road
- One-way Road