



LINE TABLE	
LINE	DISTANCE
L1	N 69.15° E 3.12'±
L2	N 88.45° E 103'±
L3	N 10.15° E 47'±
L4	N 01.15° W 250'±
L5	N 89.45° W 50'±
L6	N 00.75° E 200'±
L7	S 89.45° E 50'±

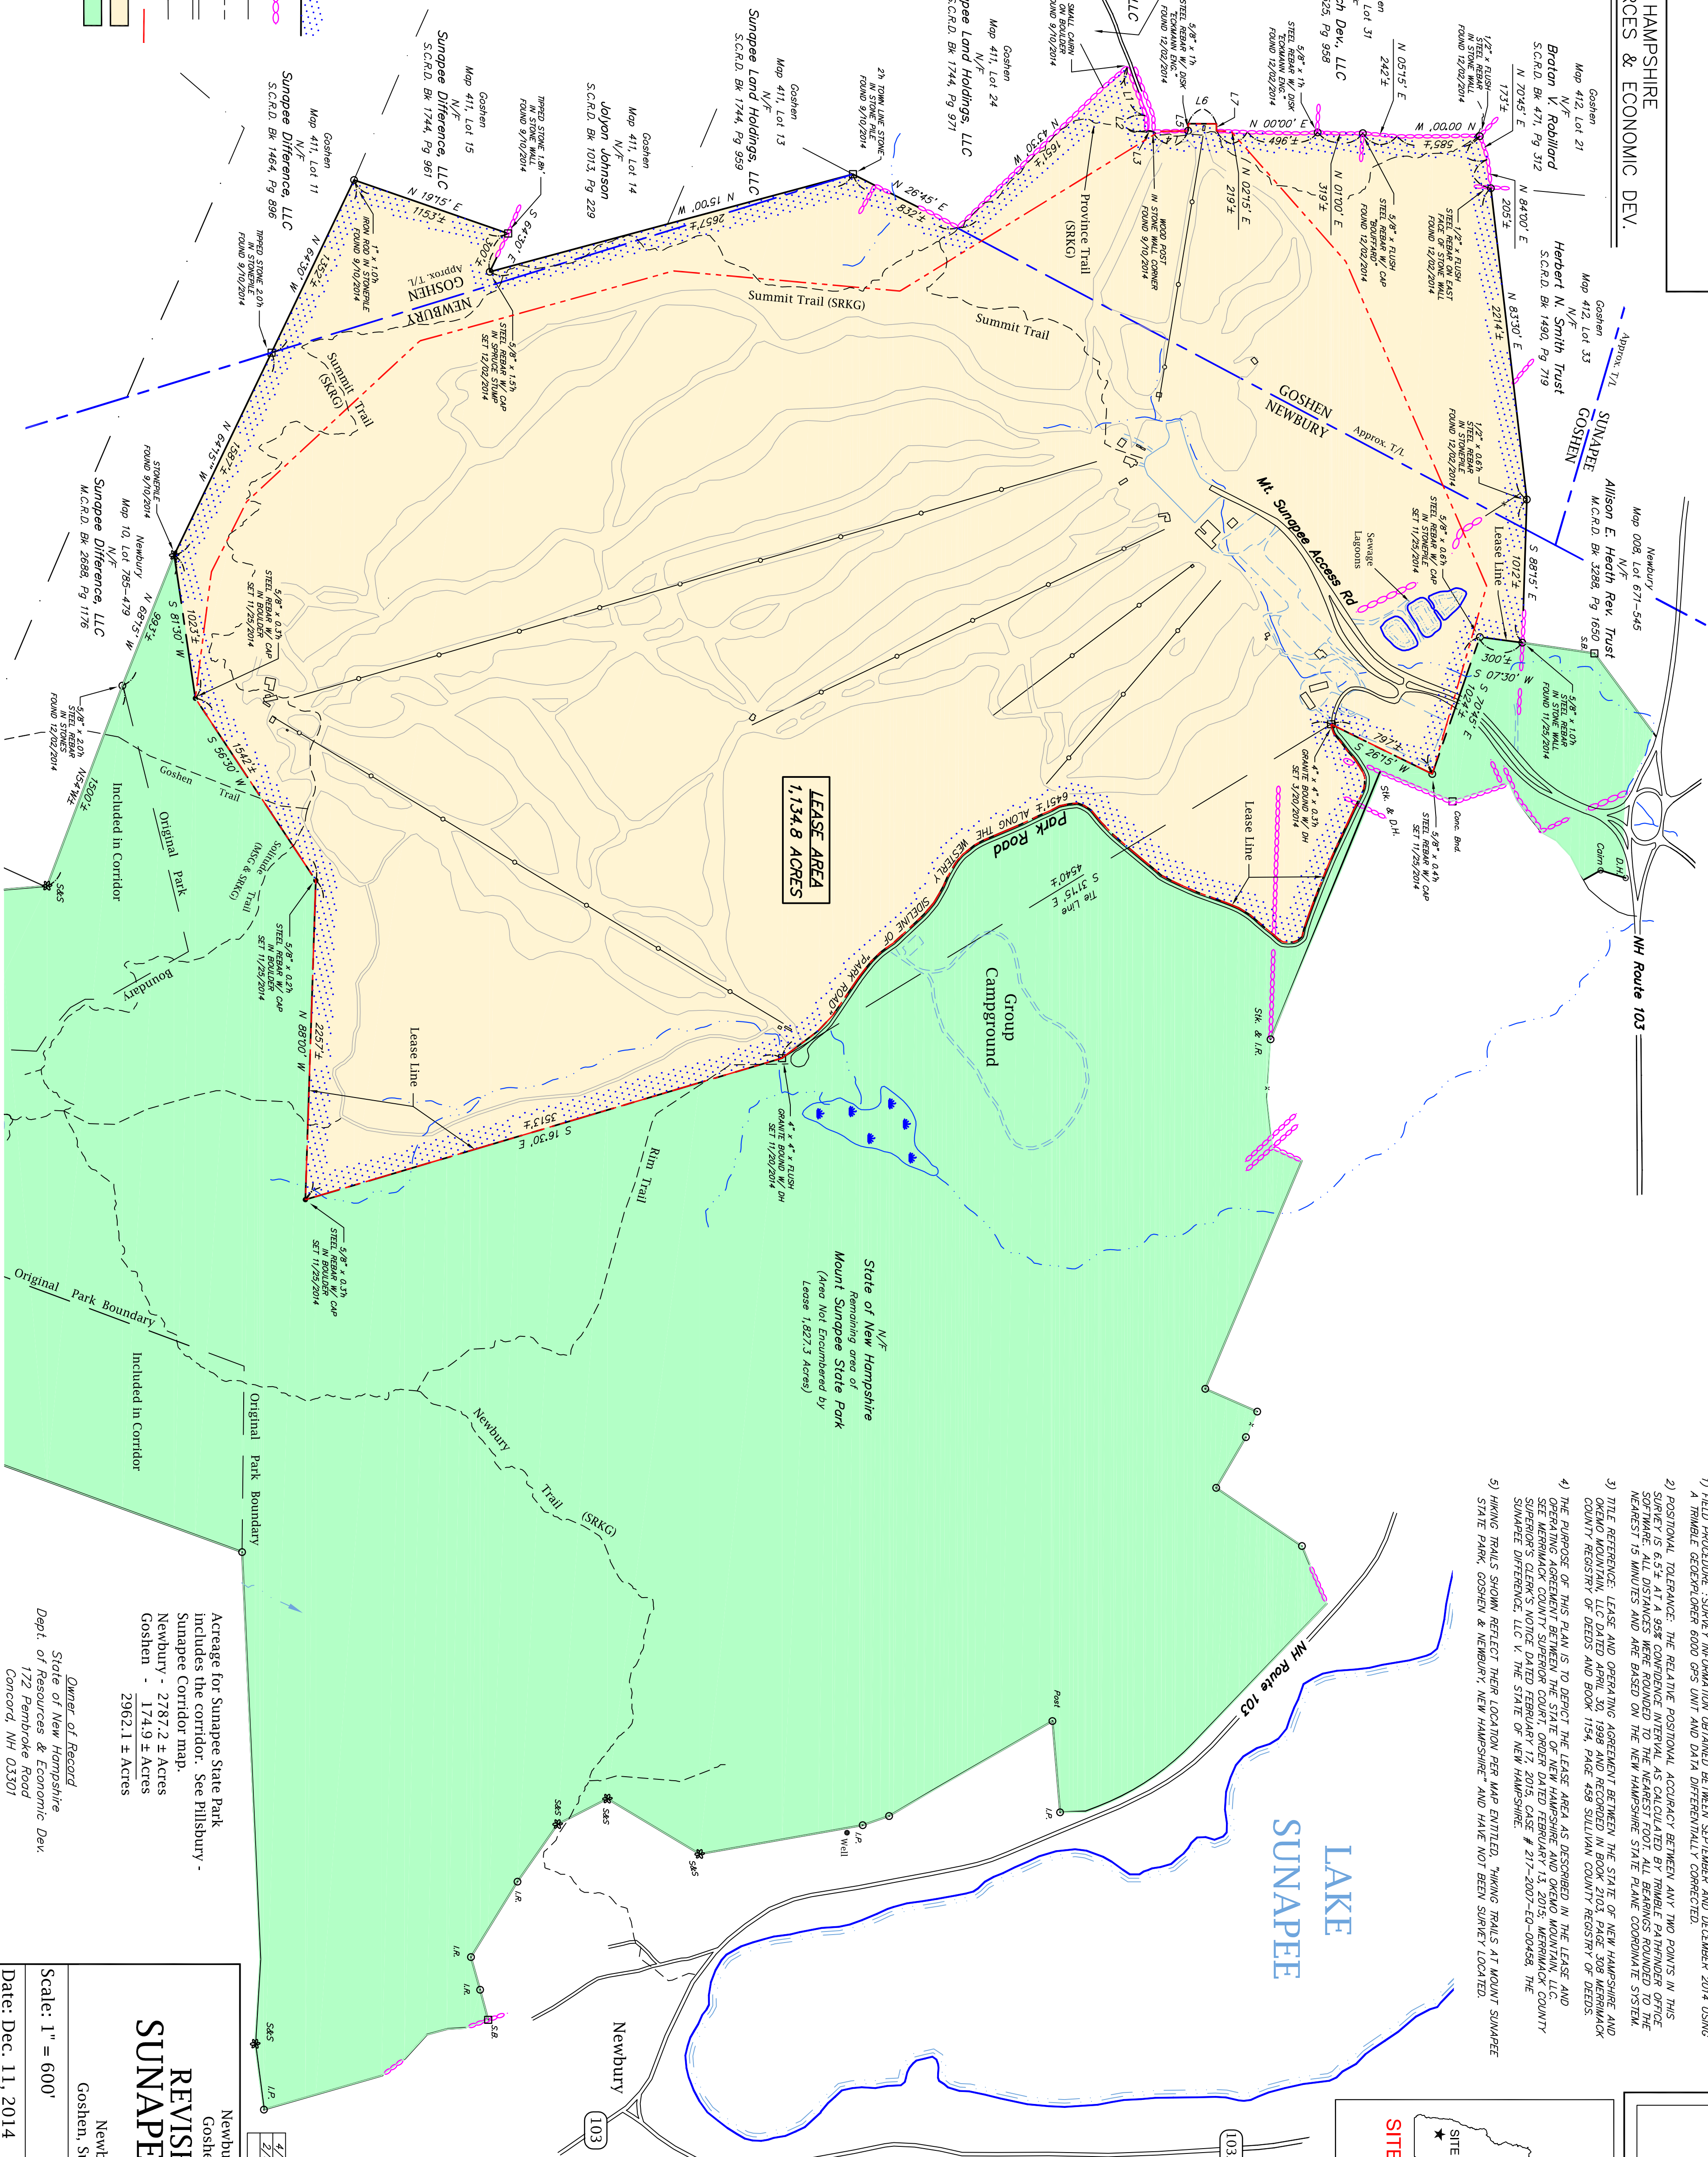

- 1) FIELD SURVEY INFORMATION OBTAINED BETWEEN SEPTEMBER AND DECEMBER 2014 USING A TRIMBLE GEOEXPLORER 8000 GPS UNIT AND DATA DIFFERENTIALLY CORRECTED.
- 2) POSITIONAL TOLERANCE: THE RELATIVE POSITIONAL ACCURACY BETWEEN ANY TWO POINTS IN THIS SURVEY IS 6.53 AT A 95% CONFIDENCE INTERVAL, AS CALCULATED BY TRIMBLE PATENTHOLDER OFFICE SOFTWARE. ALL DISTANCES WERE ROUNDED TO THE NEAREST FOOT. ALL BEARINGS ROUNDED TO THE NEAREST 1/100 THS AND ARE BASED ON THE NEW HAMPSHIRE STATE PLANE COORDINATE SYSTEM.
- 3) TITLE REFERENCE: LEAST AND OPERATING AGREEMENT BETWEEN THE STATE OF NEW HAMPSHIRE AND OREMO MOUNTAIN, LLC DATED APRIL 30, 1998 AND RECORDED IN BOOK 2013, PAGE 308 WERRIMACK COUNTY REGISTRY OF DEEDS AND BOOK 1154, PAGE 458 SULLIVAN COUNTY REGISTRY OF DEEDS.
- 4) THE PURPOSE OF THIS PLAN IS TO DETECT THE LEASE AREA AS DESCRIBED IN THE LEAST AND OPERATING AGREEMENT BETWEEN THE STATE OF NEW HAMPSHIRE AND OREMO MOUNTAIN, LLC, SEE WERRIMACK COUNTY SUPERIOR COURT, ORDER DATED FEBRUARY 13, 2015, WERRIMACK COUNTY SUPERIOR'S CLERK'S NOTICE DATED FEBRUARY 17, 2015, CASE # 2015-00048, THE SOUTHERN DISTRICT, LLC V. THE STATE OF NEW HAMPSHIRE.
- 5) HIKING TRAILS SHOULD REFLECT THEIR LOCATION PER MAP ENTITLED "HIKING TRAILS AT MOUNT SUMMIT" BY KATHY COHEN & NEWBURY, NEW HAMPSHIRE, AND HAVE NOT BEEN SURVEY LOCATED.

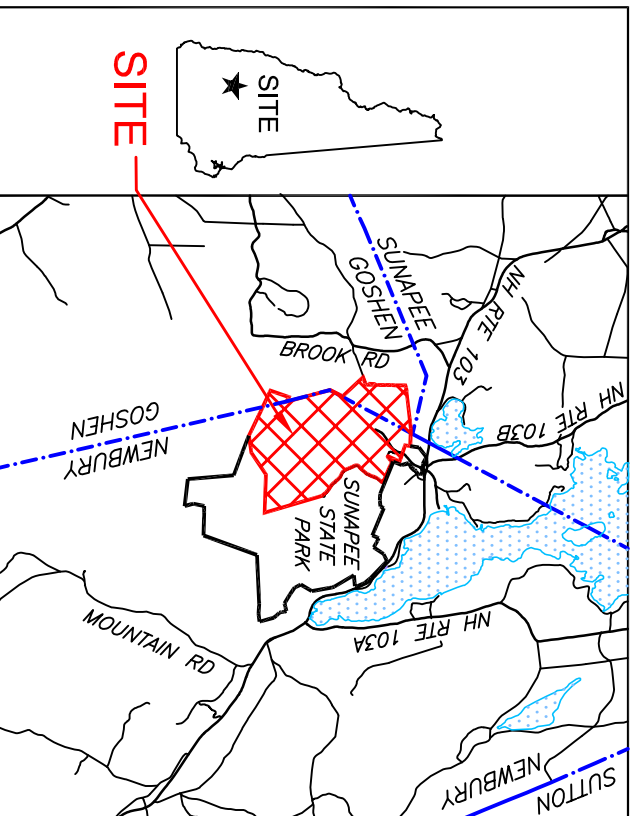

REVISIONS		
4/14/15	hiking trails revisions, Note #5	dk
2/5/15	Add Owner of Record, Tax ID #s,	dk
	Sull. Co. Recording area, Certification	

Newbury Tax Lot 013-386-092
 Goshen Tax Map 412, Lot 32
 REVISED LEASE AREA
 SUNAPEE STATE PARK
 NH Route 103

Scale: 1" = 600'

Date: Dec. 11, 2014

Surveyed by: D.R.E.D.

The aerial photograph shows a coastal area with a scale bar at the top indicating 600, 300, 0, 600, and 1200 feet. The date 'Date: Dec. 11, 2014' is printed on the left, and 'Surveyed by: D.R.E.D.' is printed on the right. The image shows a mix of land and water, with some structures visible on the land.

Owner of Record
State of New Hampshire
Dept. of Resources & Economic Dev.
172 Pembroke Road
Concord, NH 03301